

ROOM LIST

DEPARTMENT	ROOM NAME	NET AREA
CIRCULATION	CORRIDOR	220 SF
CIRCULATION	CORRIDOR	220 SF
CIRCULATION	CORRIDOR	114 SF
CIRCULATION	CORRIDOR	114 SF
CIRCULATION	CORRIDOR	372 SF
CIRCULATION	LOBBY	1107 SF
CIRCULATION	VESTIBULE	78 SF
CIRCULATION	VESTIBULE	96 SF
GYM	COACHES OFFICE	180 SF
GYM	CONCESSIONS	152 SF
GYM	GYM	10235 SF
GYM	LAUNDRY	283 SF
GYM	WEIGHTS	966 SF
LOCKER ROOMS	BOYS LOCKER	344 SF
LOCKER ROOMS	GIRLS LOCKER	346 SF
LOCKER ROOMS	TOILETS/SHOWERS	262 SF
LOCKER ROOMS	TOILETS/SHOWERS	263 SF
MUSIC	BAND	1627 SF
MUSIC	BAND STORAGE	324 SF
MUSIC	INST REPAIR	78 SF
MUSIC	PRACTICE	68 SF
MUSIC	PRACTICE	78 SF
RESTROOMS	BOYS	366 SF
RESTROOMS	CHASE	29 SF
RESTROOMS	FAMILY	65 SF
RESTROOMS	GIRLS	680 SF
STORAGE	CHAIR STORAGE	249 SF
STORAGE	CLOS	16 SF
STORAGE	STOR	84 SF
STORAGE	STOR	58 SF
STORAGE	STOR	48 SF
STORAGE	STORAGE	109 SF
STORAGE	STORAGE	109 SF
UTILITY	CUST	72 SF
UTILITY	DATA	83 SF
UTILITY	ELEC	100 SF
UTILITY	FIRE PROT	89 SF
UTILITY	MECHANICAL	219 SF
Grand total:		19900 SF


GROSS BUILDING AREA: 20,950 GSF

DEPT LIST

DEPARTMENT	NET AREA
CIRCULATION	2321 SF
GYM	11816 SF
LOCKER ROOMS	1214 SF
MUSIC	2174 SF
RESTROOMS	1139 SF
STORAGE	673 SF
UTILITY	562 SF
Grand total	19900 SF

DEPARTMENT LEGEND

- CIRCULATION
- GYM
- LOCKER ROOMS
- RESTROOMS
- MUSIC
- STORAGE
- UTILITY

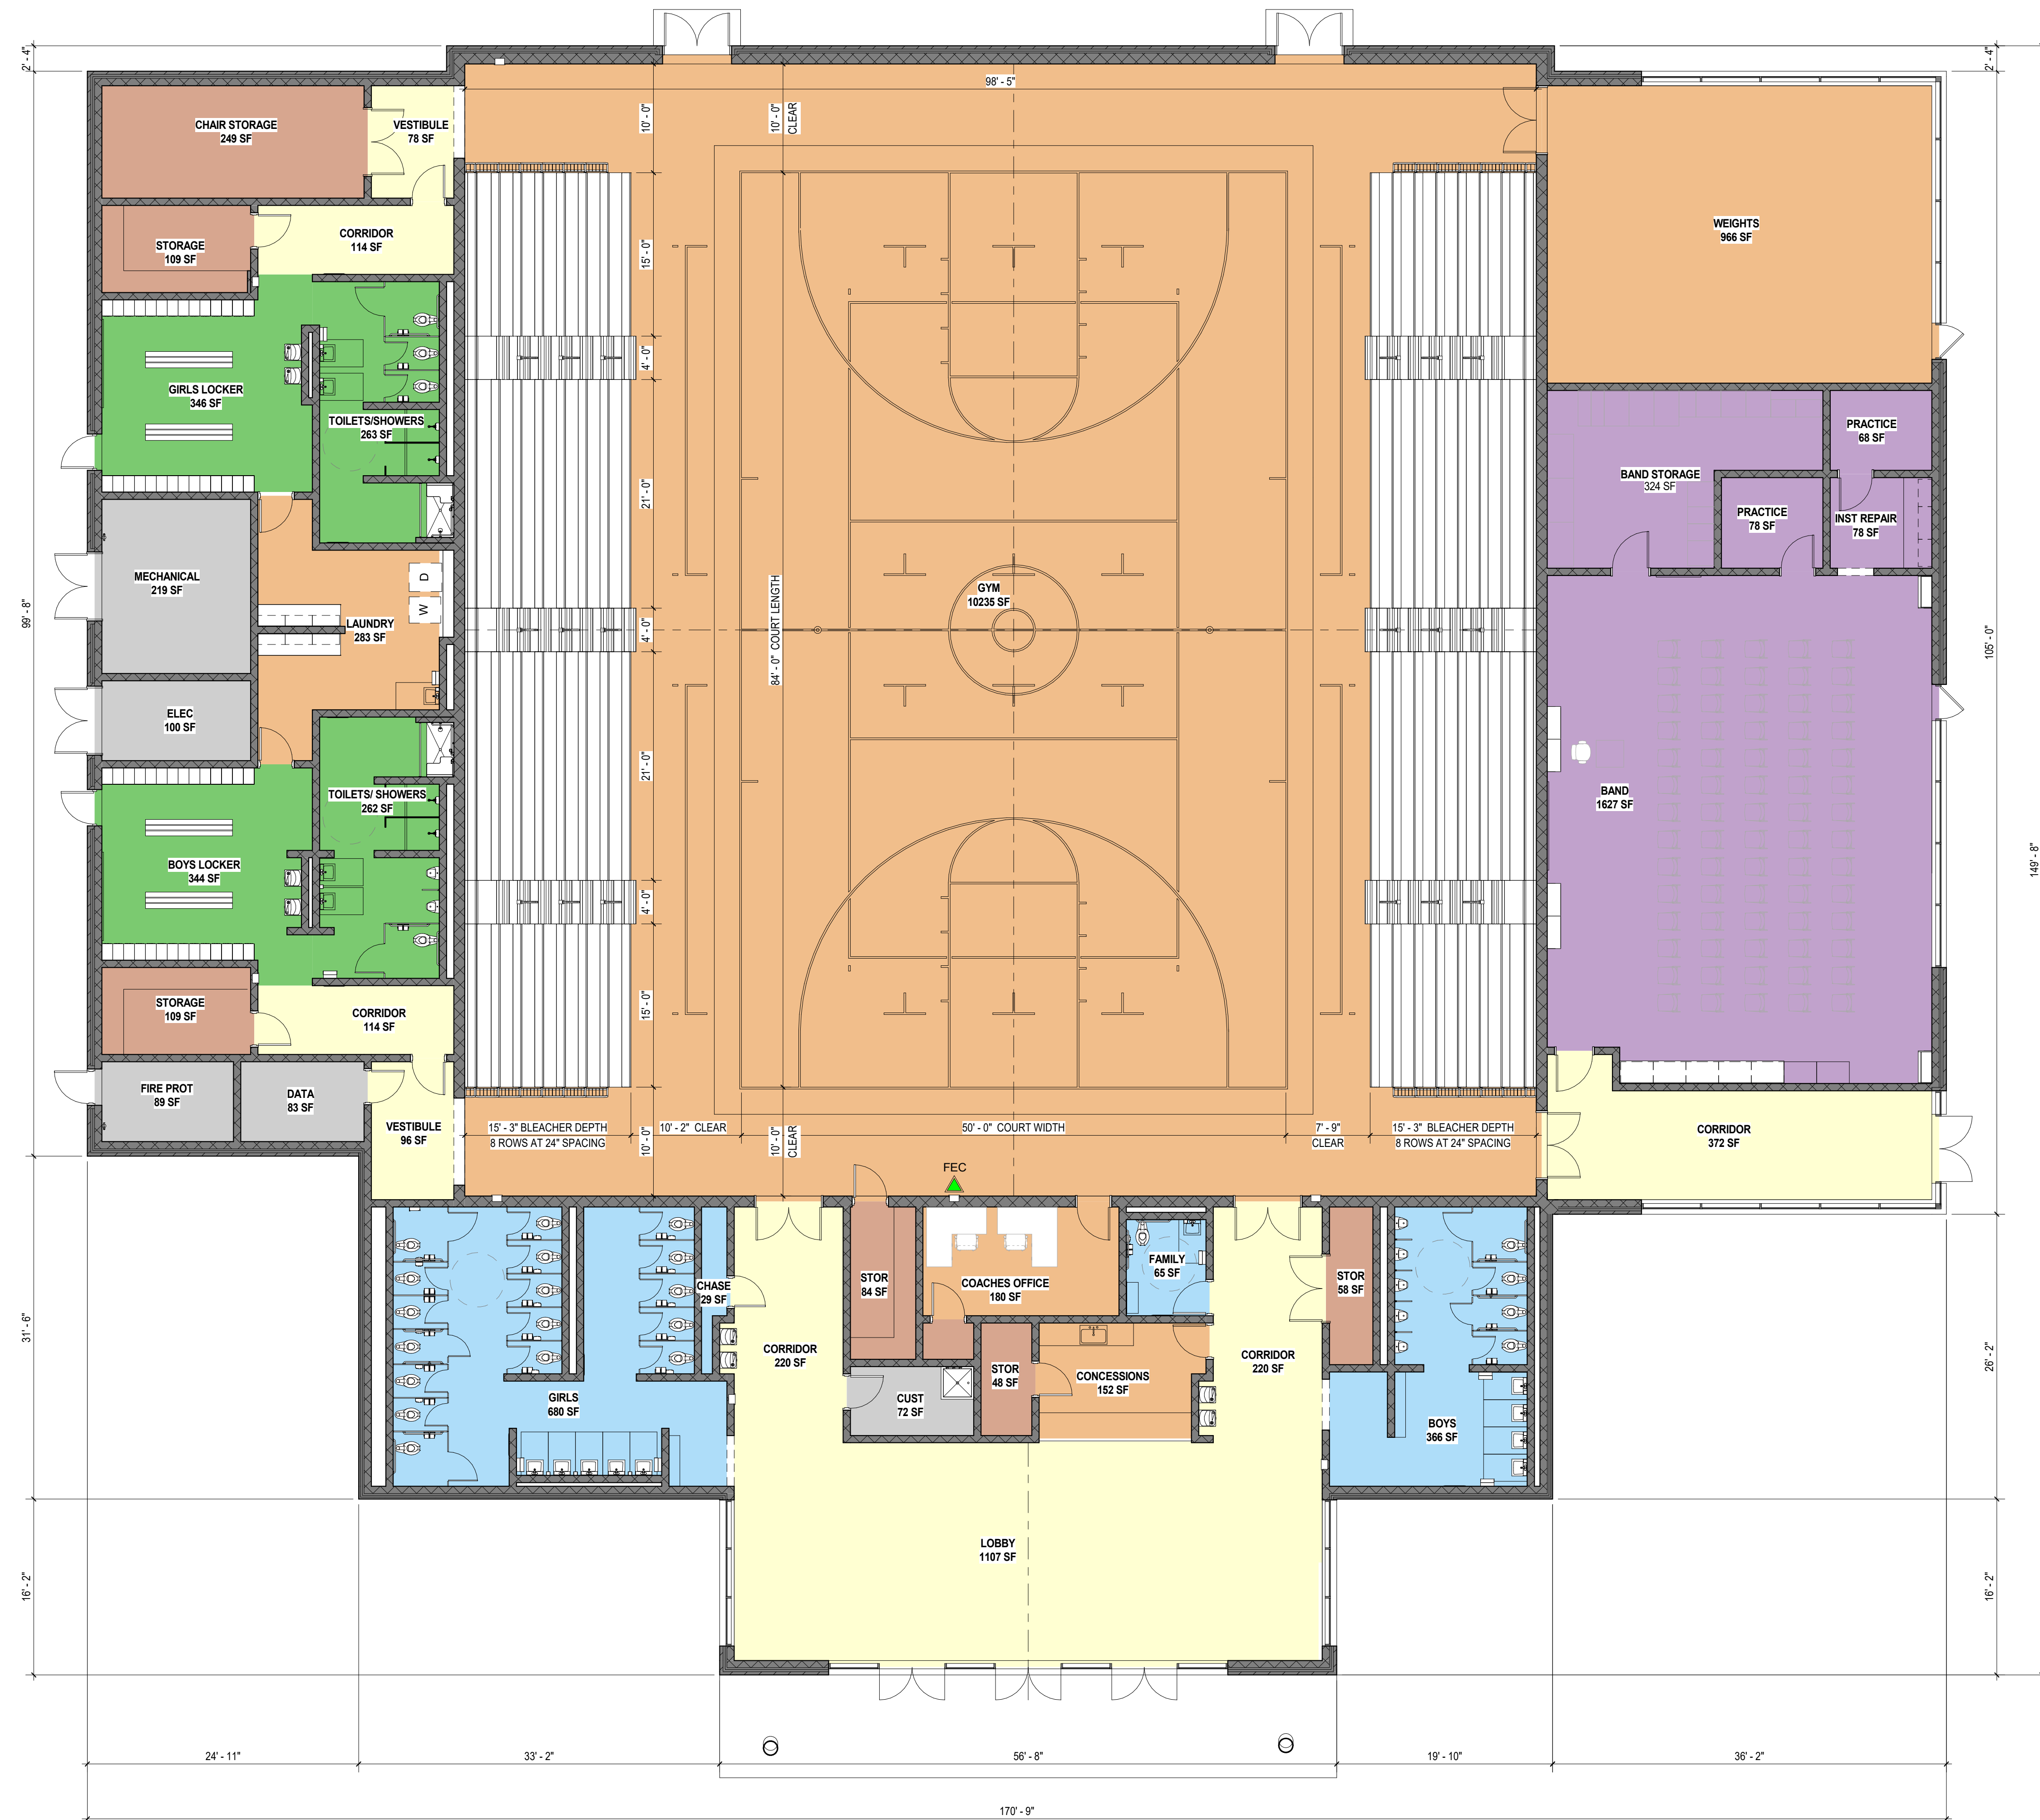

ALL DRAWINGS, SPECIFICATIONS AND COPIES THEREOF FINISHED BY MCMILLAN PAZDAN SMITH ARCHITECTURE ARE AND SHALL REMAIN THE PROPERTY OF MCMILLAN PAZDAN SMITH ARCHITECTURE. THESE MATERIALS ARE TO BE USED ONLY WITH RESPECT TO THIS PROJECT, AND TO BE REPRODUCED OR TRANSMITTED IN ANY FORM OR BY ANY MEANS, ELECTRONIC OR MECHANICAL, INCLUDING PHOTOCOPYING, RECORDING, OR BY ANY INFORMATION STORAGE AND RETRIEVAL SYSTEM, WITHOUT THE WRITTEN PERMISSION OF MCMILLAN PAZDAN SMITH ARCHITECTURE. ANY UNAUTHORIZED REPRODUCTION OR TRANSMISSION OF THESE MATERIALS IS STRICTLY PROHIBITED. MCMILLAN PAZDAN SMITH ARCHITECTURE ASSUMES NO LIABILITY FOR ANY DAMAGE, LOSS, OR INJURY, INCLUDING CONSEQUENTIAL DAMAGES, ARISING FROM THE USE OF THESE MATERIALS. COPYRIGHT 2021 MCMILLAN PAZDAN SMITH ARCHITECTURE.

1 First Floor Plan
A110 1/8" = 1'-0"

mcmillan | pazdan | smith
 ARCHITECTURE

atlanta charleston charlotte greenville spartanburg
 asheville po box 5331 spartanburg, sc 29304 o: 864 585 5678 f: 864 542 9451
 www.mcmillanpazdan.com

SPARTANBURG COUNTY SCHOOL DISTRICT THREE
CLIFDALE MIDDLE SCHOOL GYM
 451 HERITAGE HILLS DRIVE
 SPARTANBURG, SOUTH CAROLINA 29307

NO.	DATE	DESCRIPTION	BY
1	3/10/2020	SCHEMATIC DESIGN	

NOT FOR CONSTRUCTION

SCHEMATIC DESIGN 3/10/2020
 PRINCIPAL IN CHARGE: DLL
 PROJECT ARCHITECT: DLL
 DRAWN BY: BAS

SHEET TITLE:
FLOOR PLAN
 SHEET NO. PROJ. NO.
020097.00

A110