




Representative Typical Sections for 4-Lane Section of US 6  
(west of Colonial Ct to Decatur St)

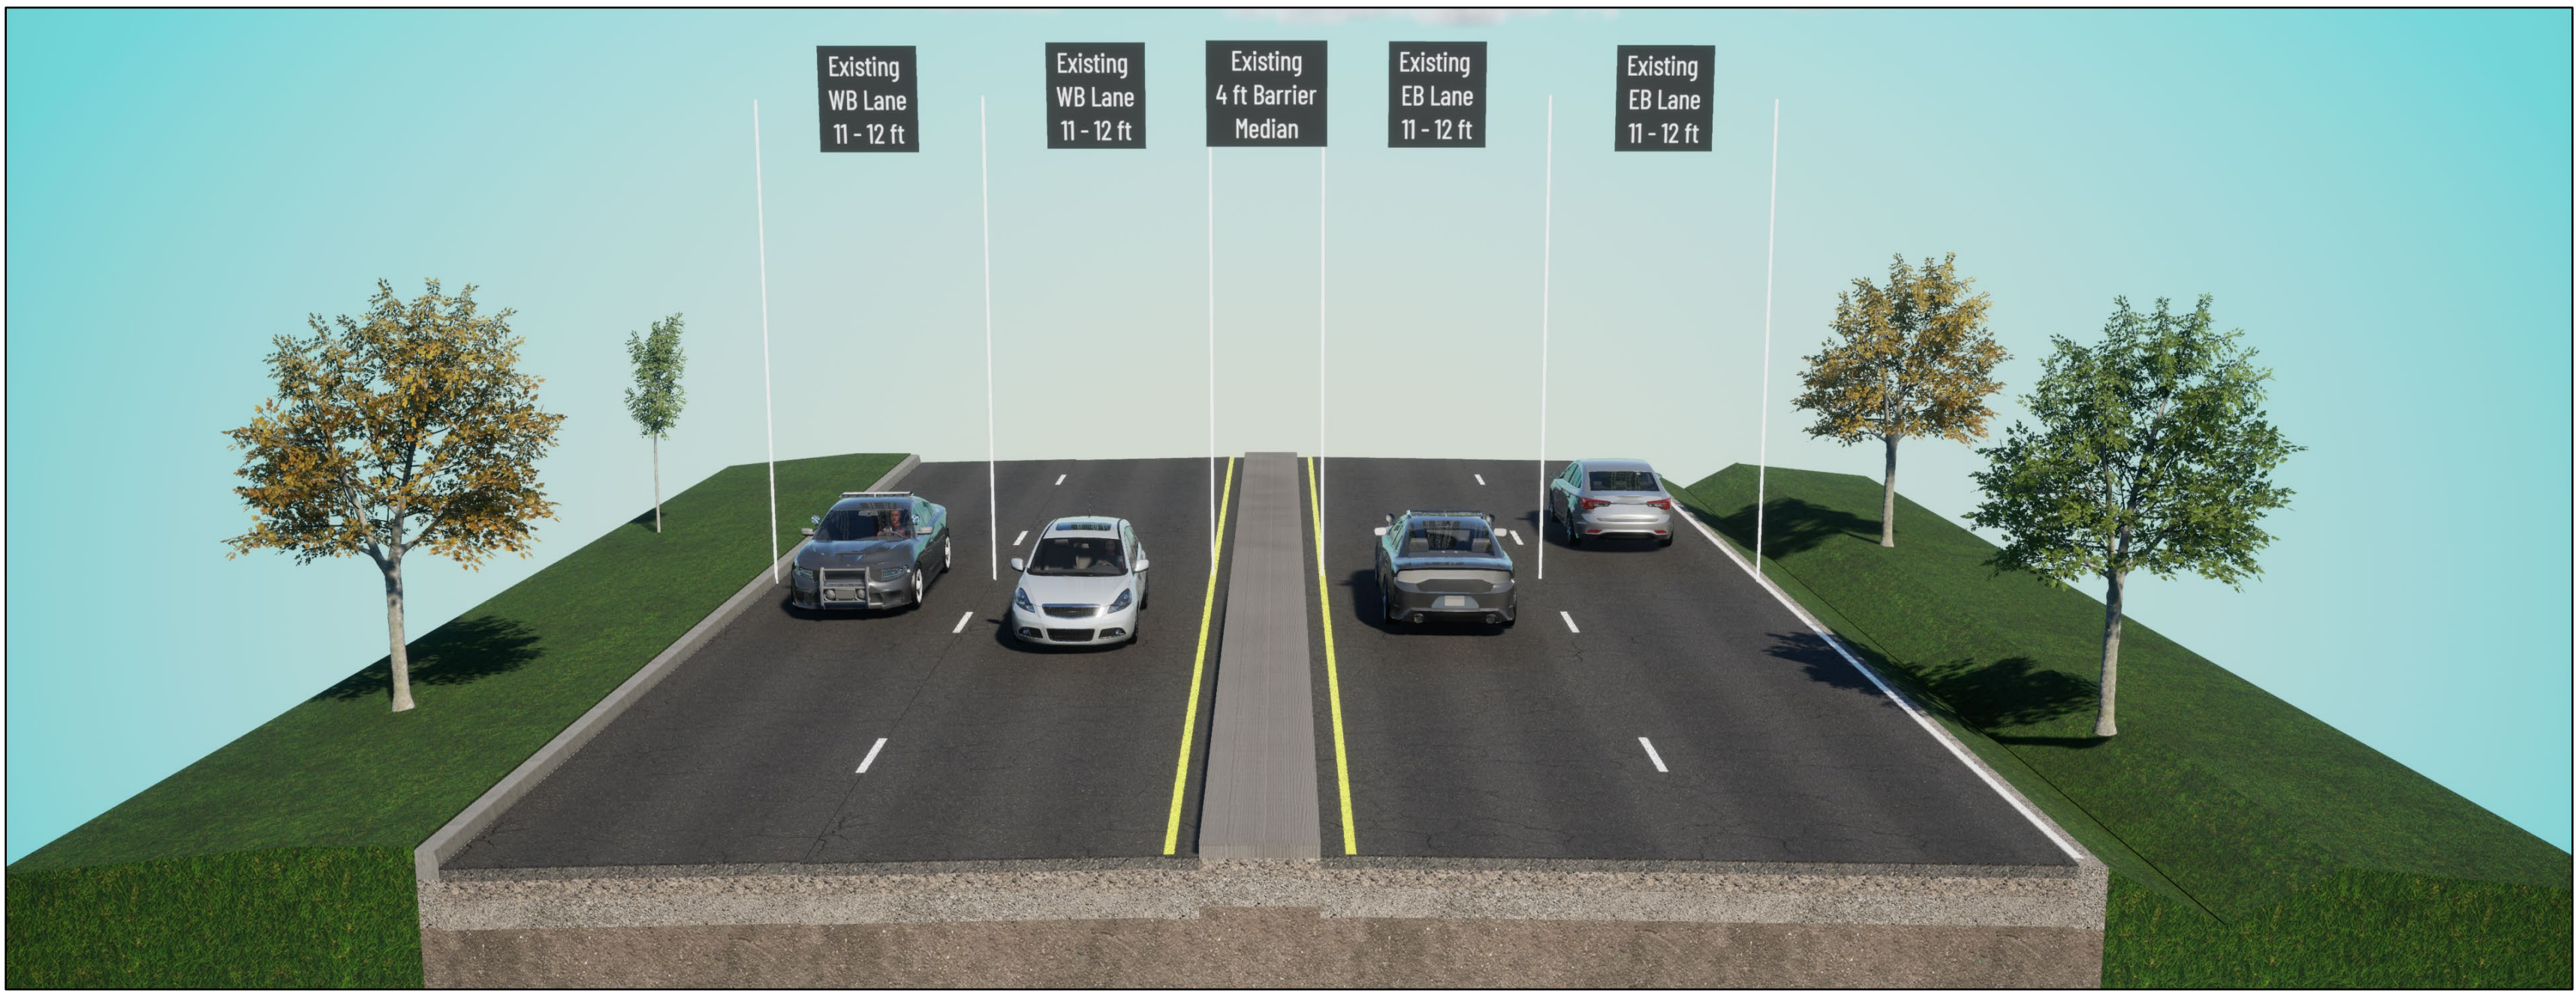


Existing Roadway Condition

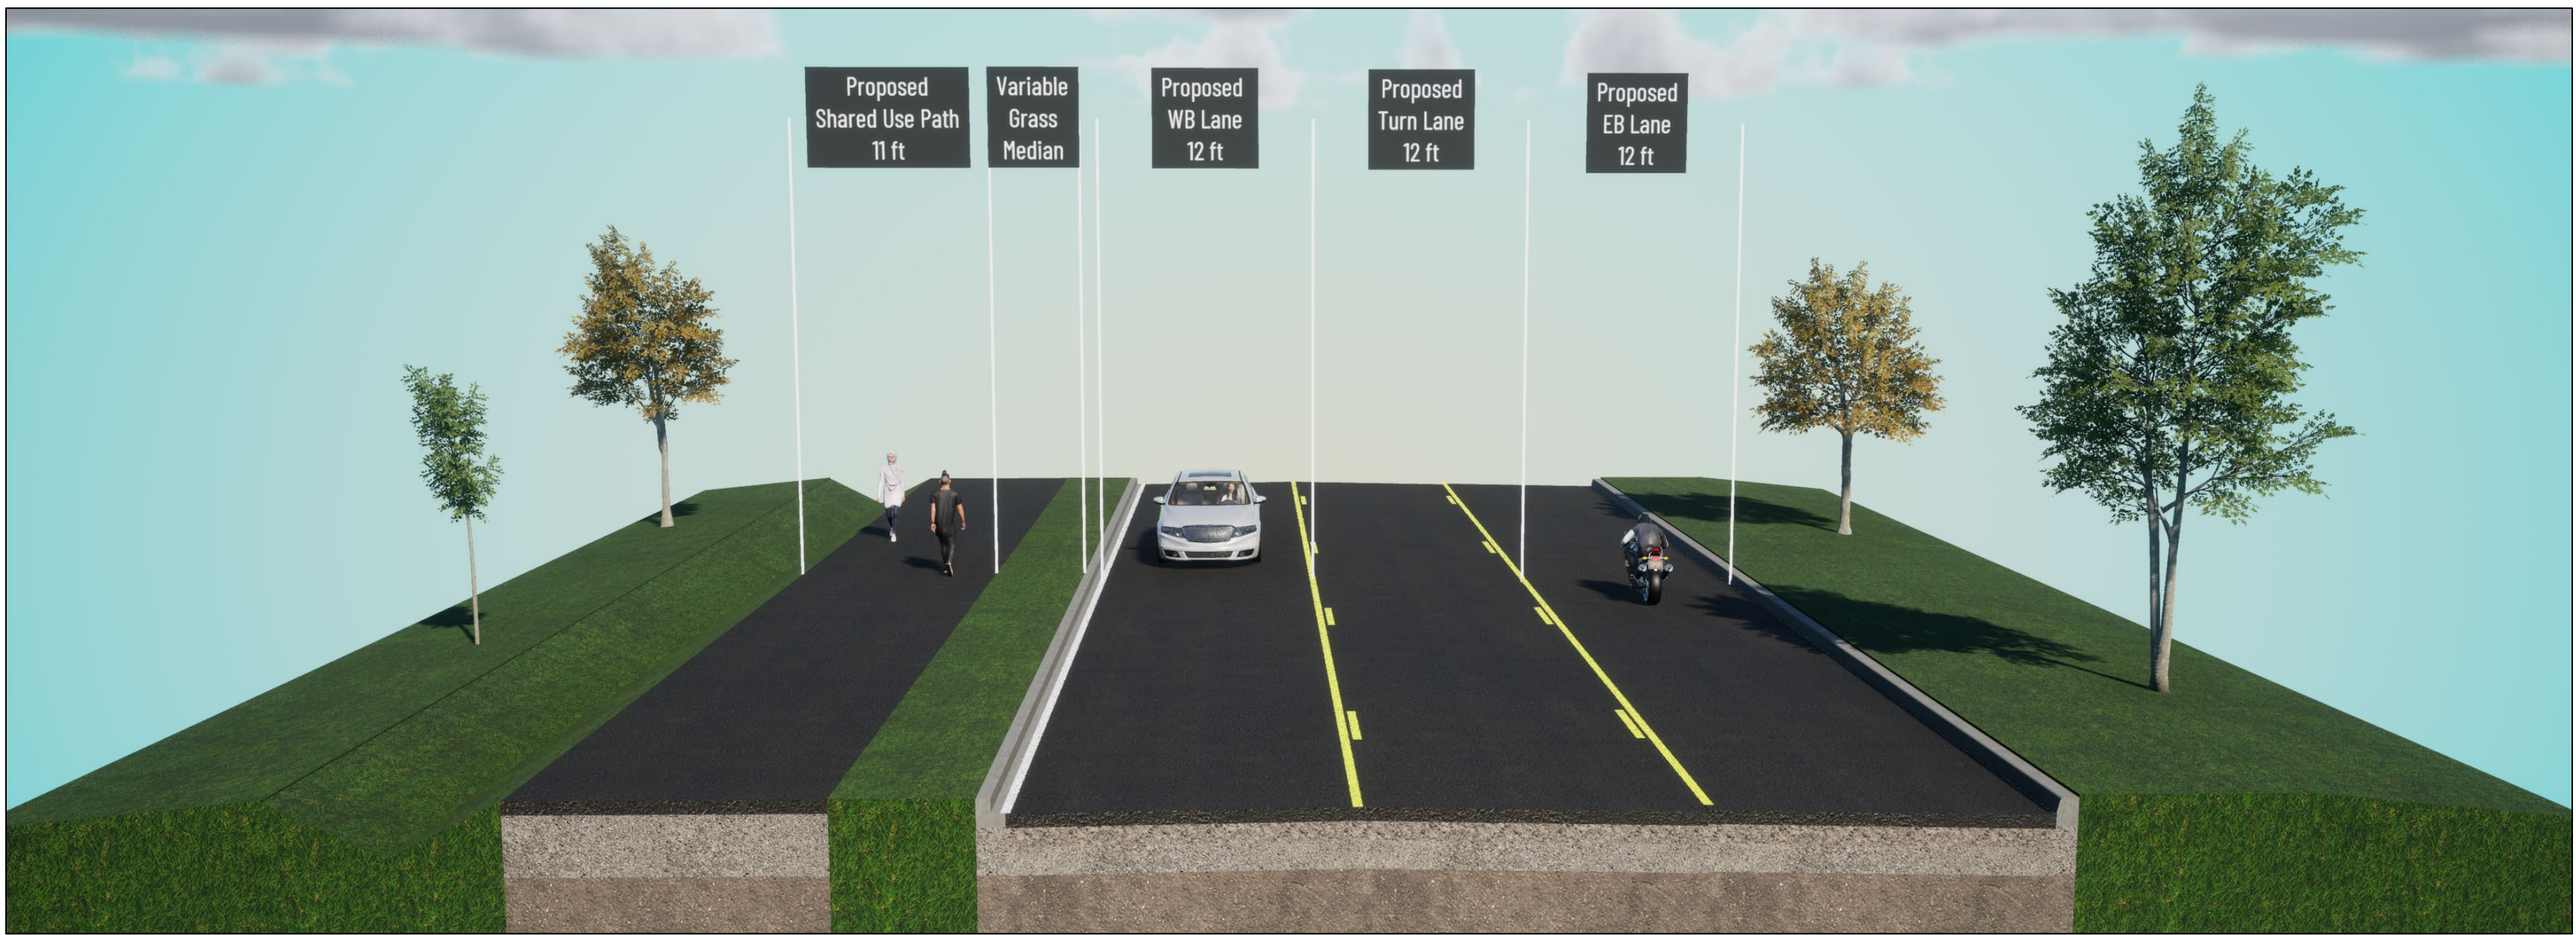


North Shared Use Path with Road Diet Alternative and Grass Median\*

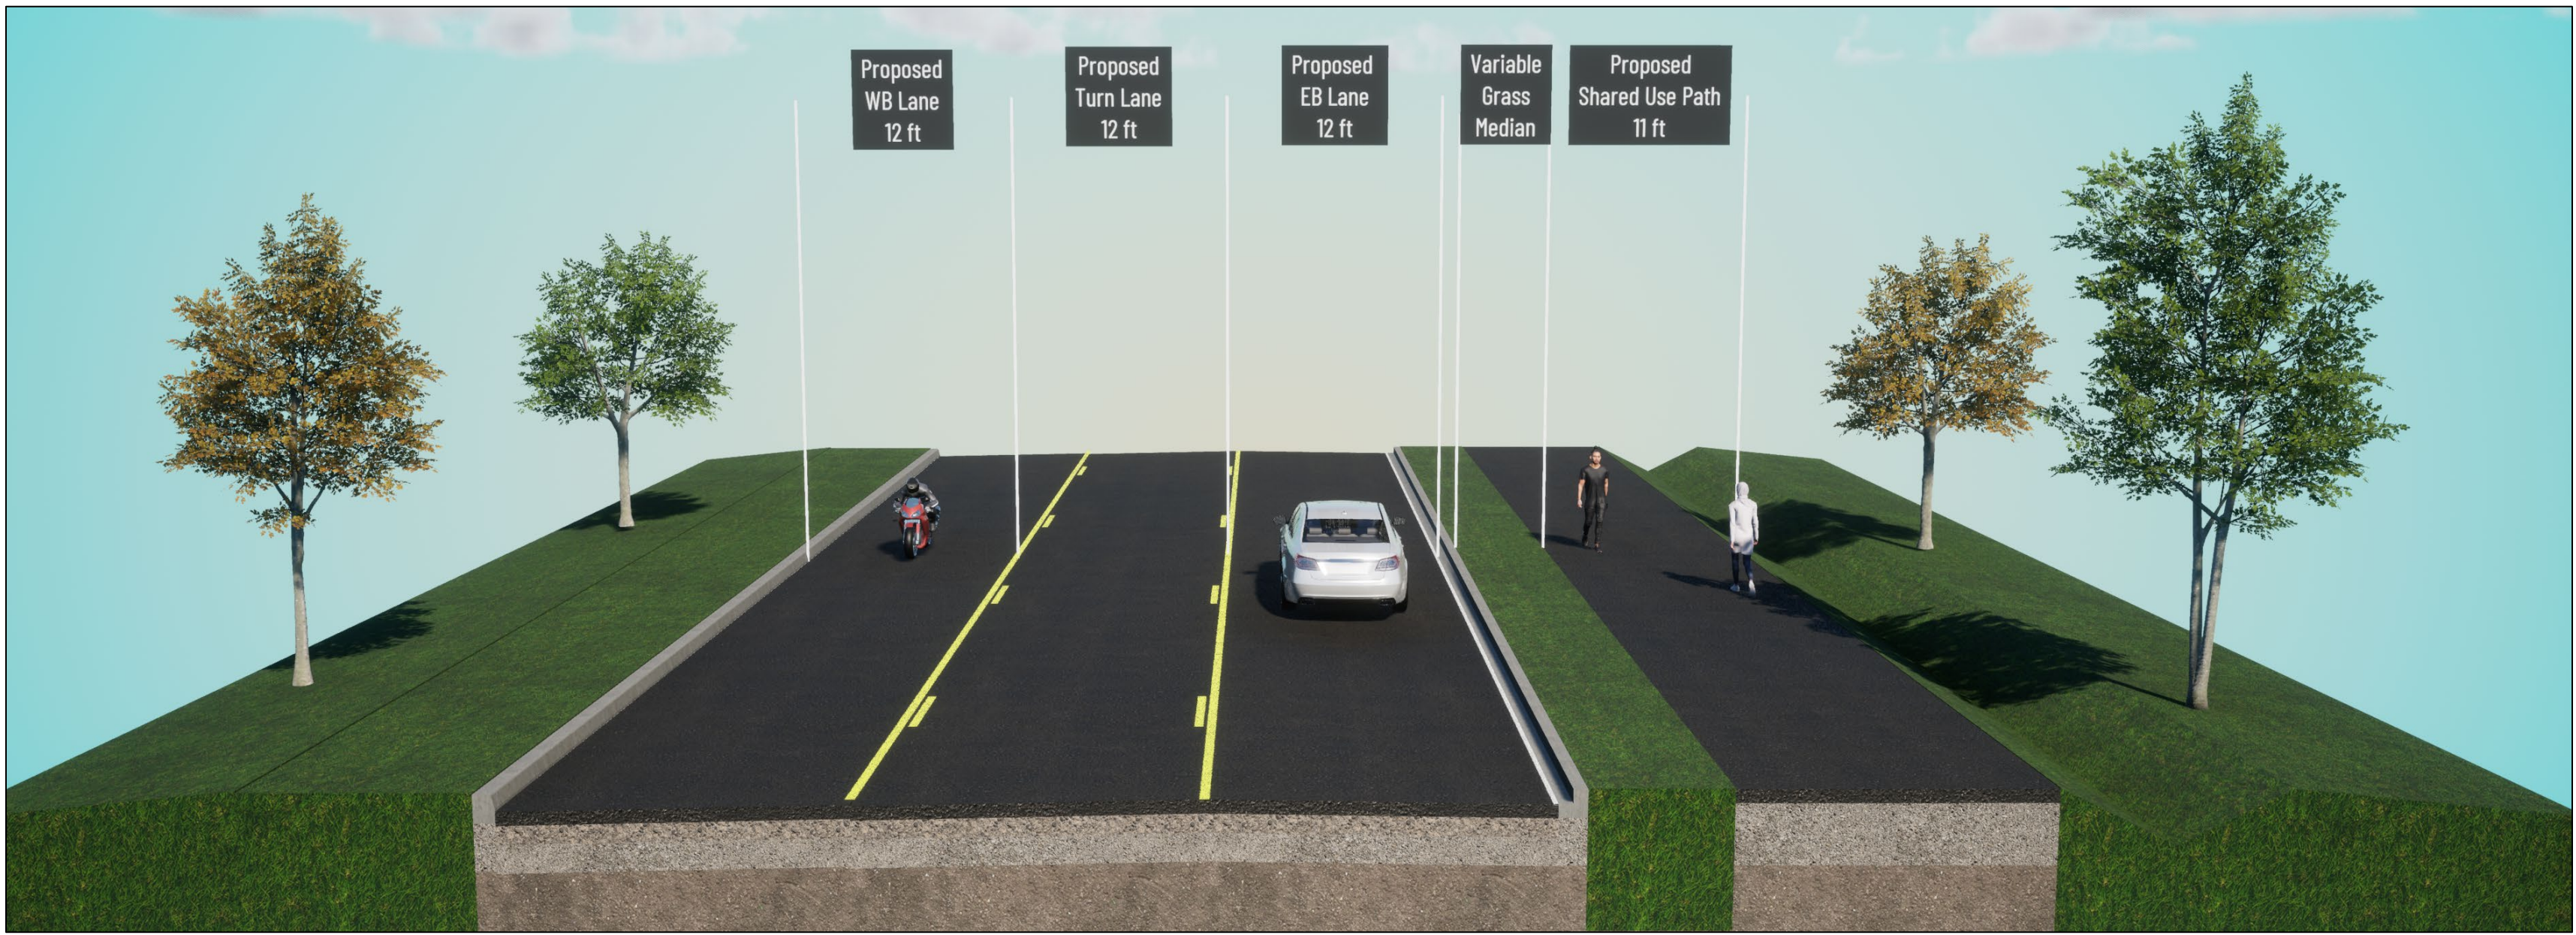

South Shared Use Path with Road Diet Alternative and Grass Median  
(Recommended)\*

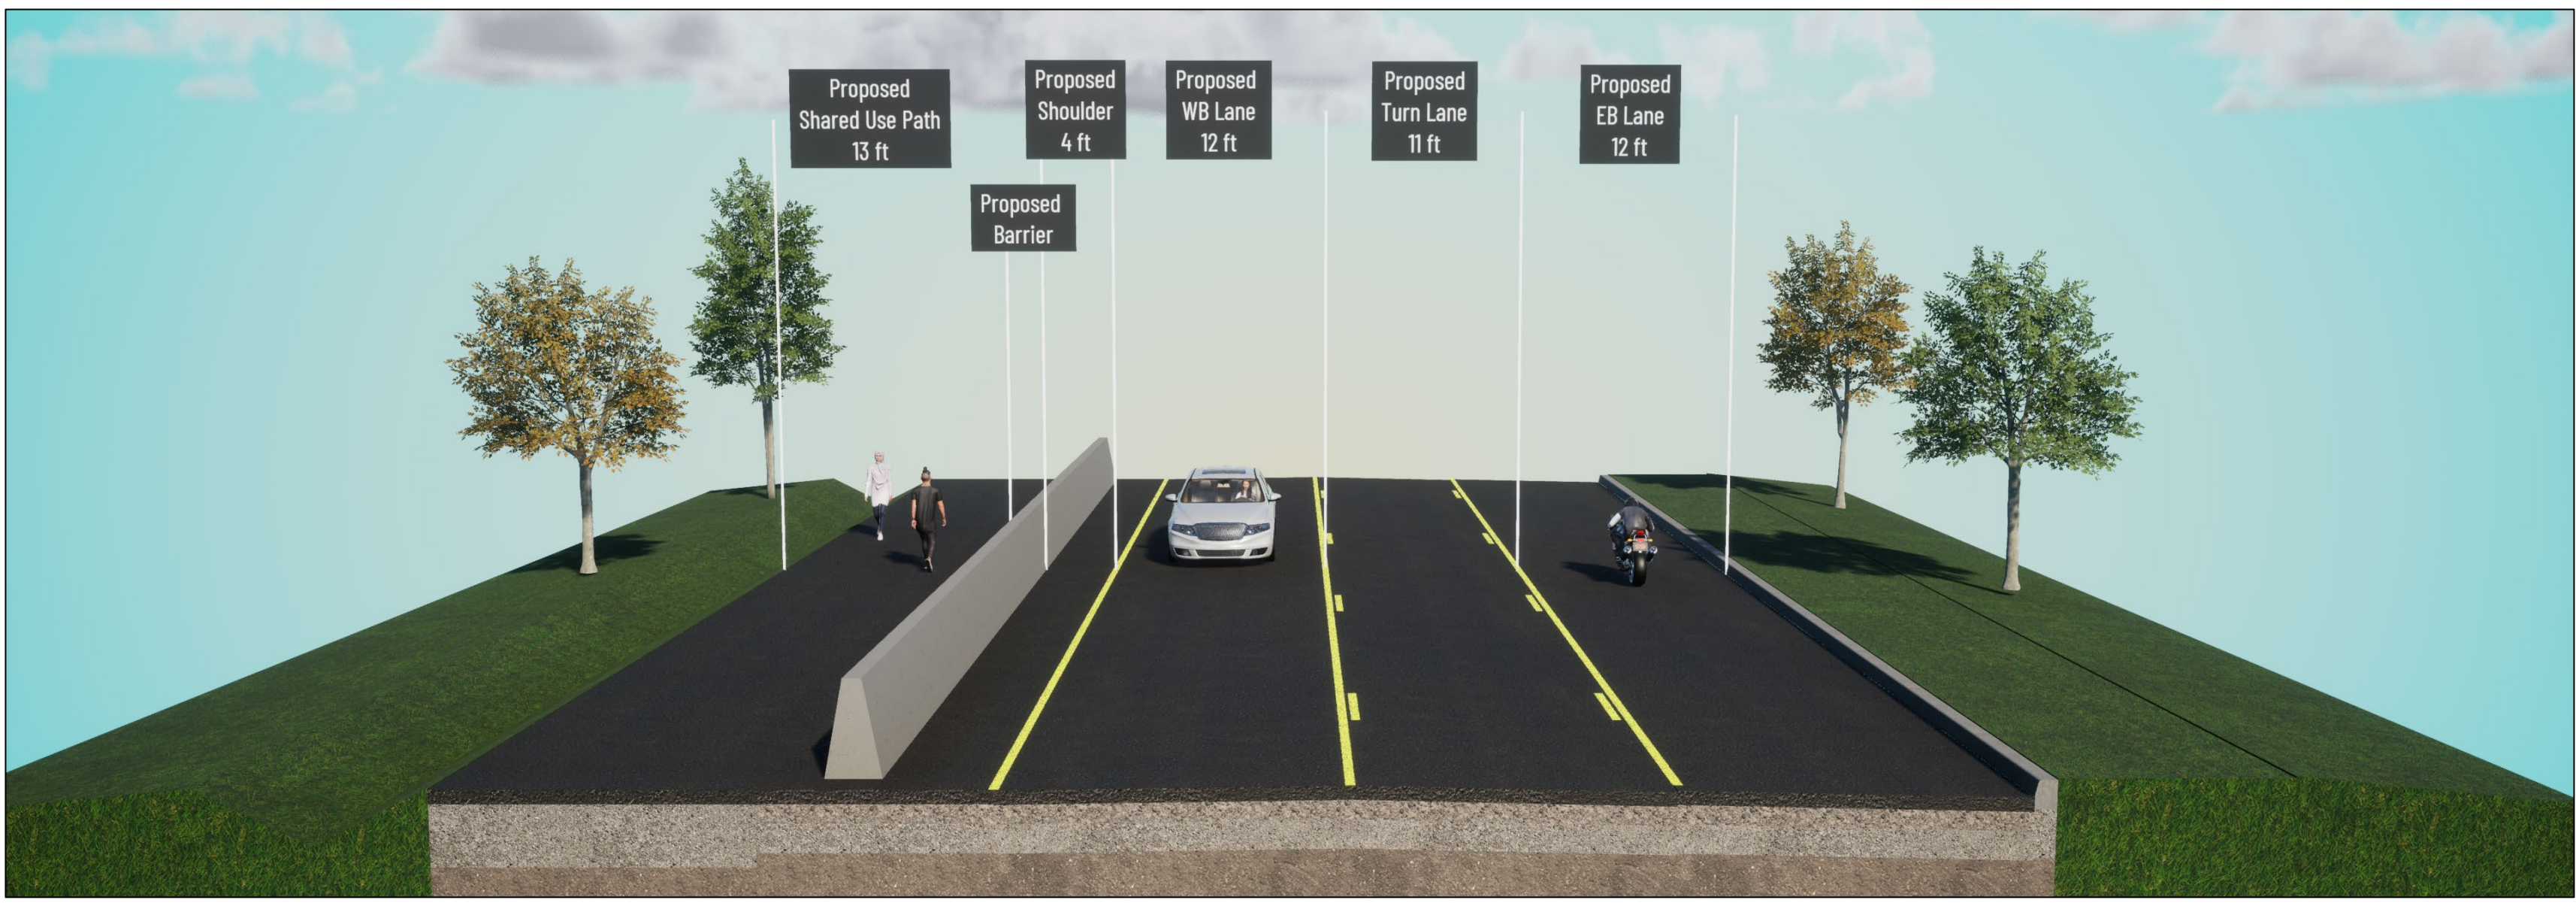

North Shared Use Path with Road Diet Alternative and Barrier\*

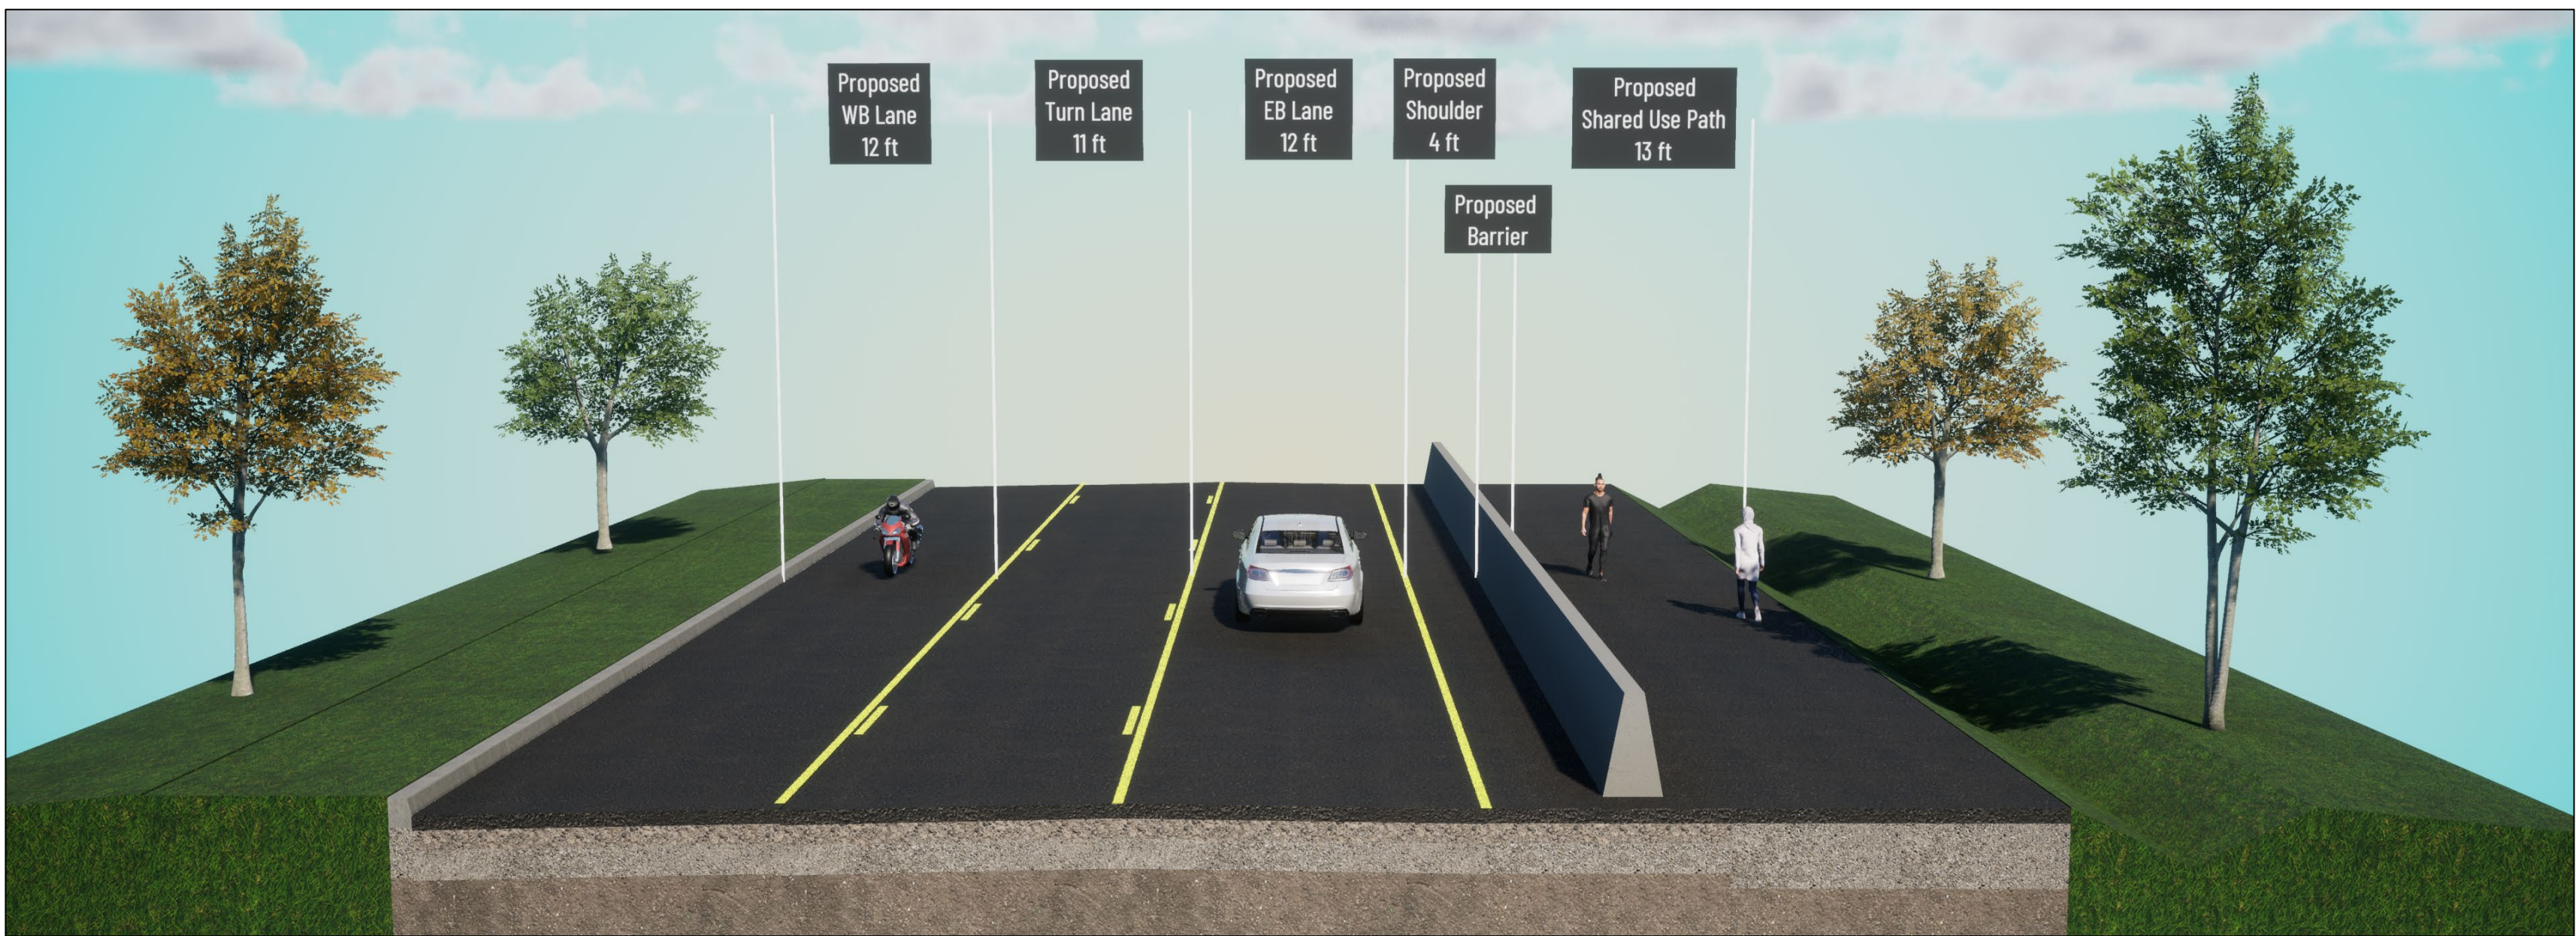

South Shared Use Path with Road Diet Alternative and Barrier\*