

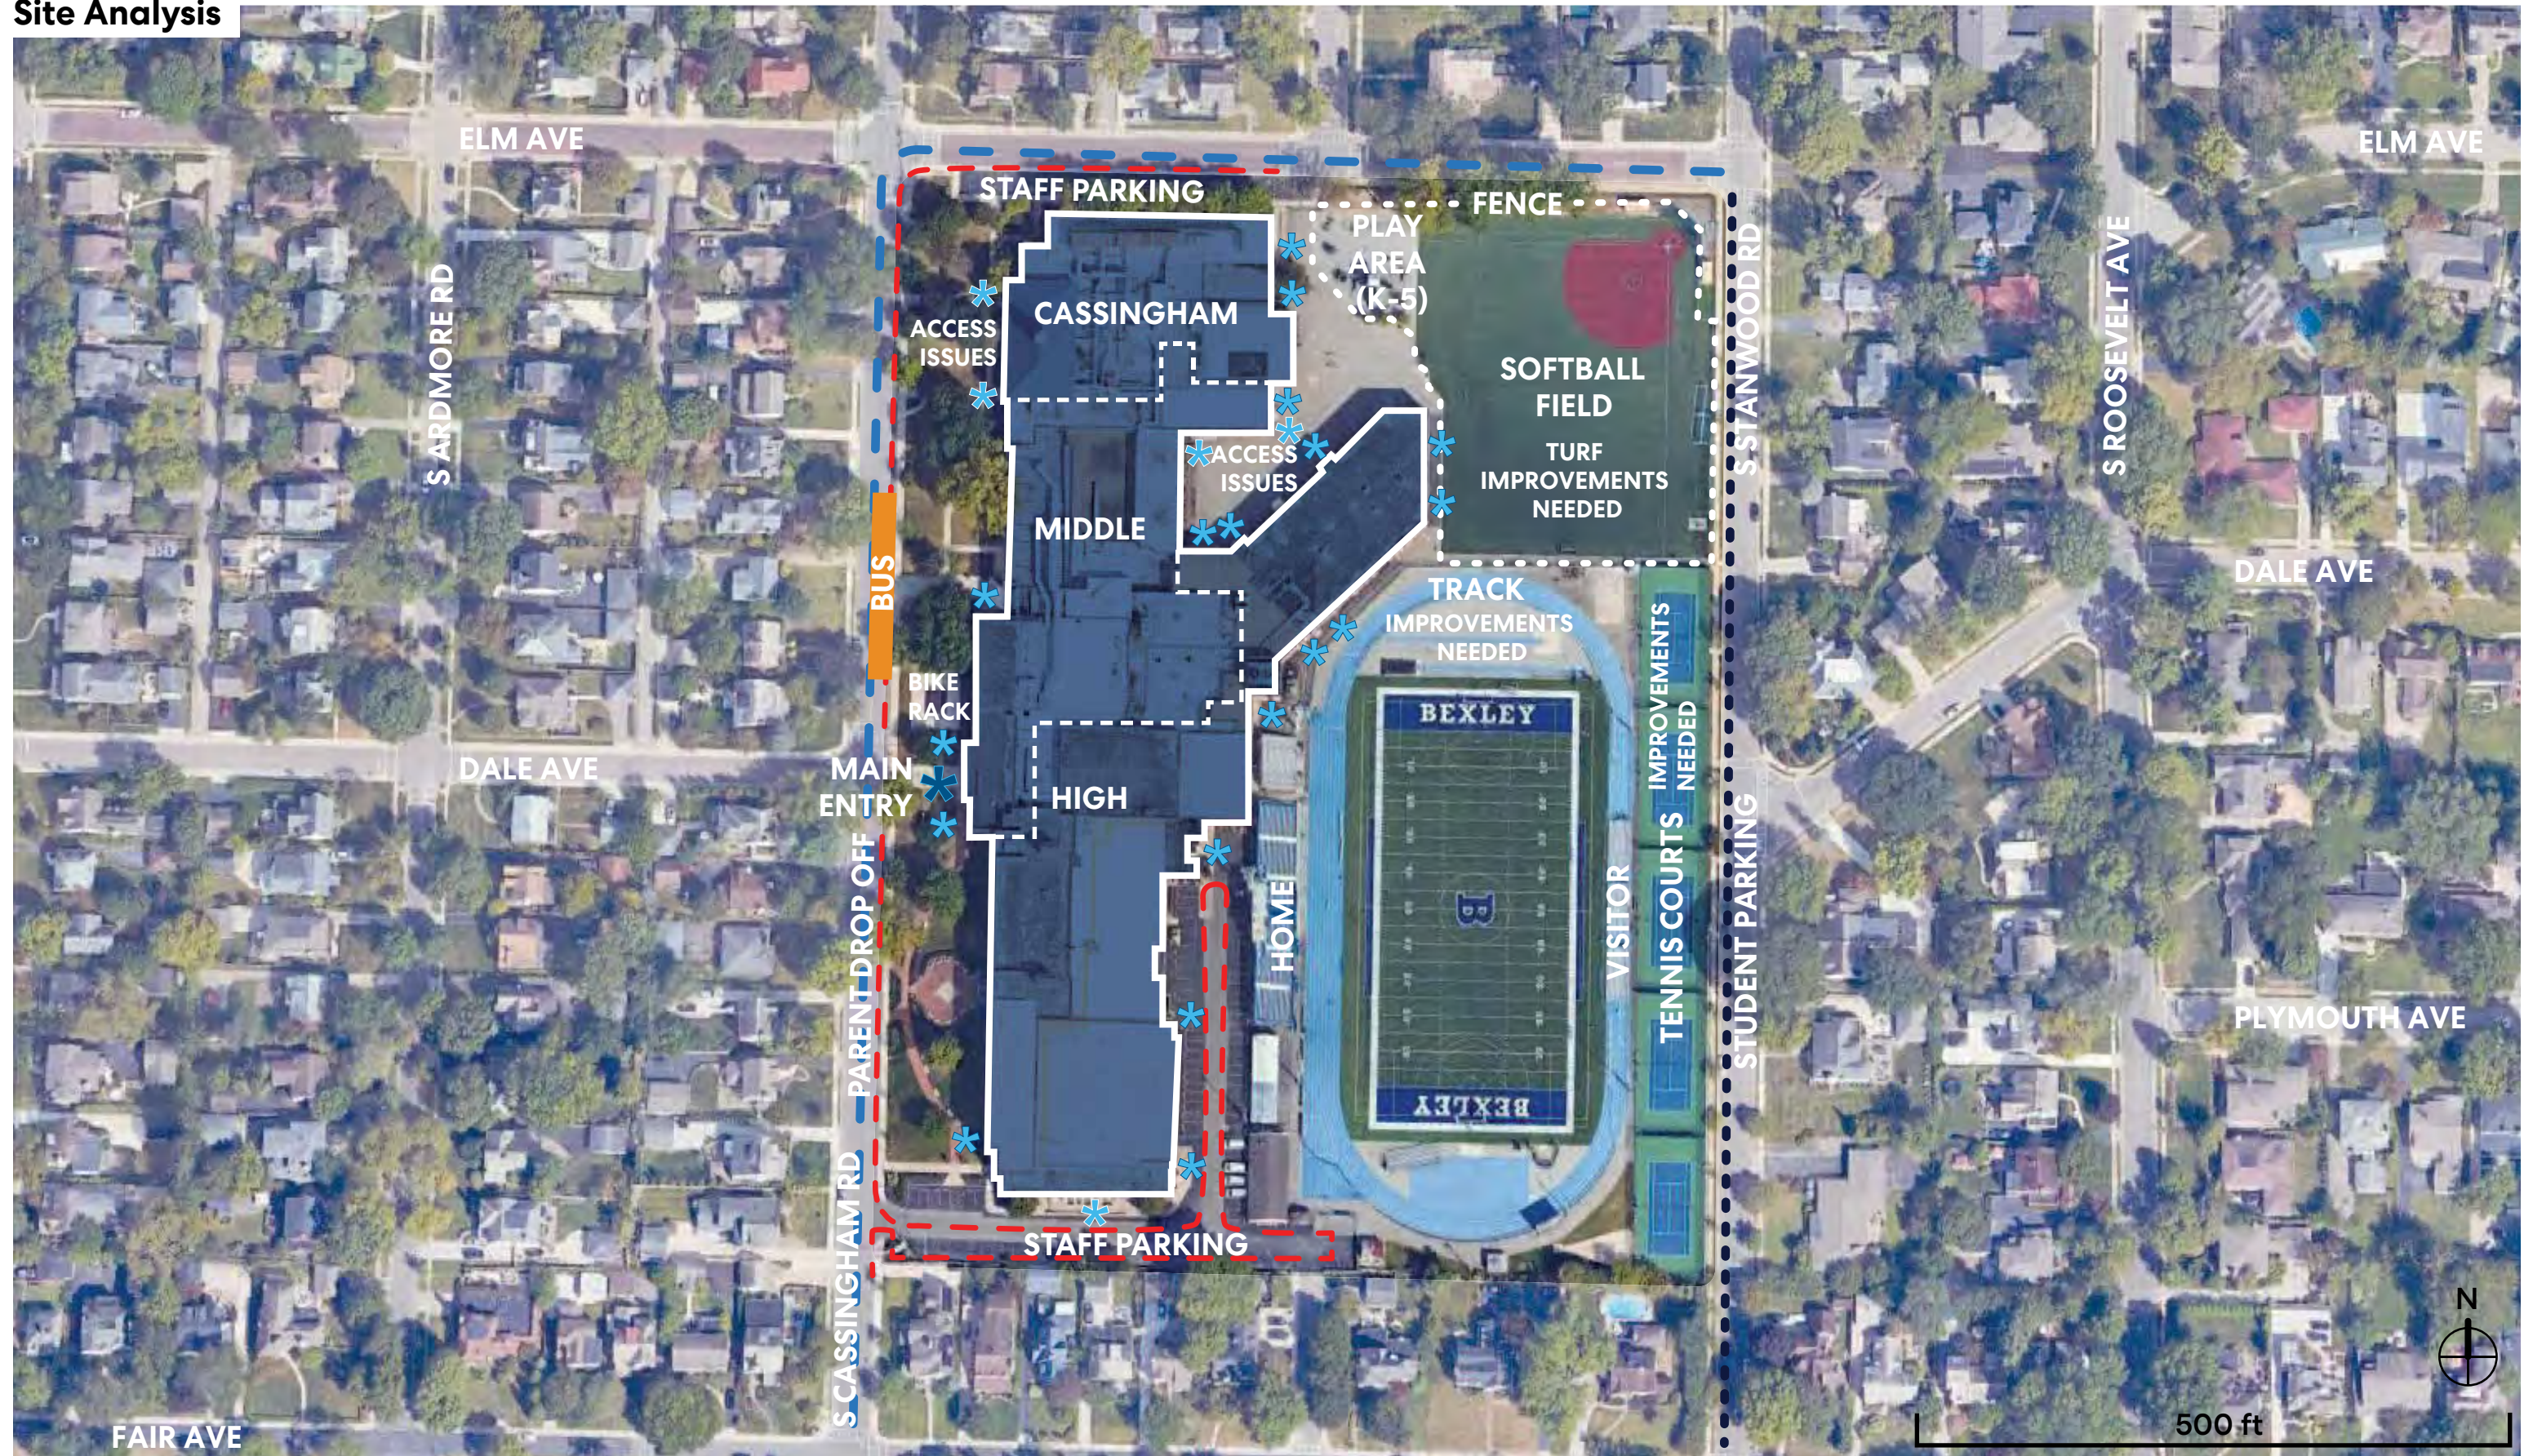


Site Analysis

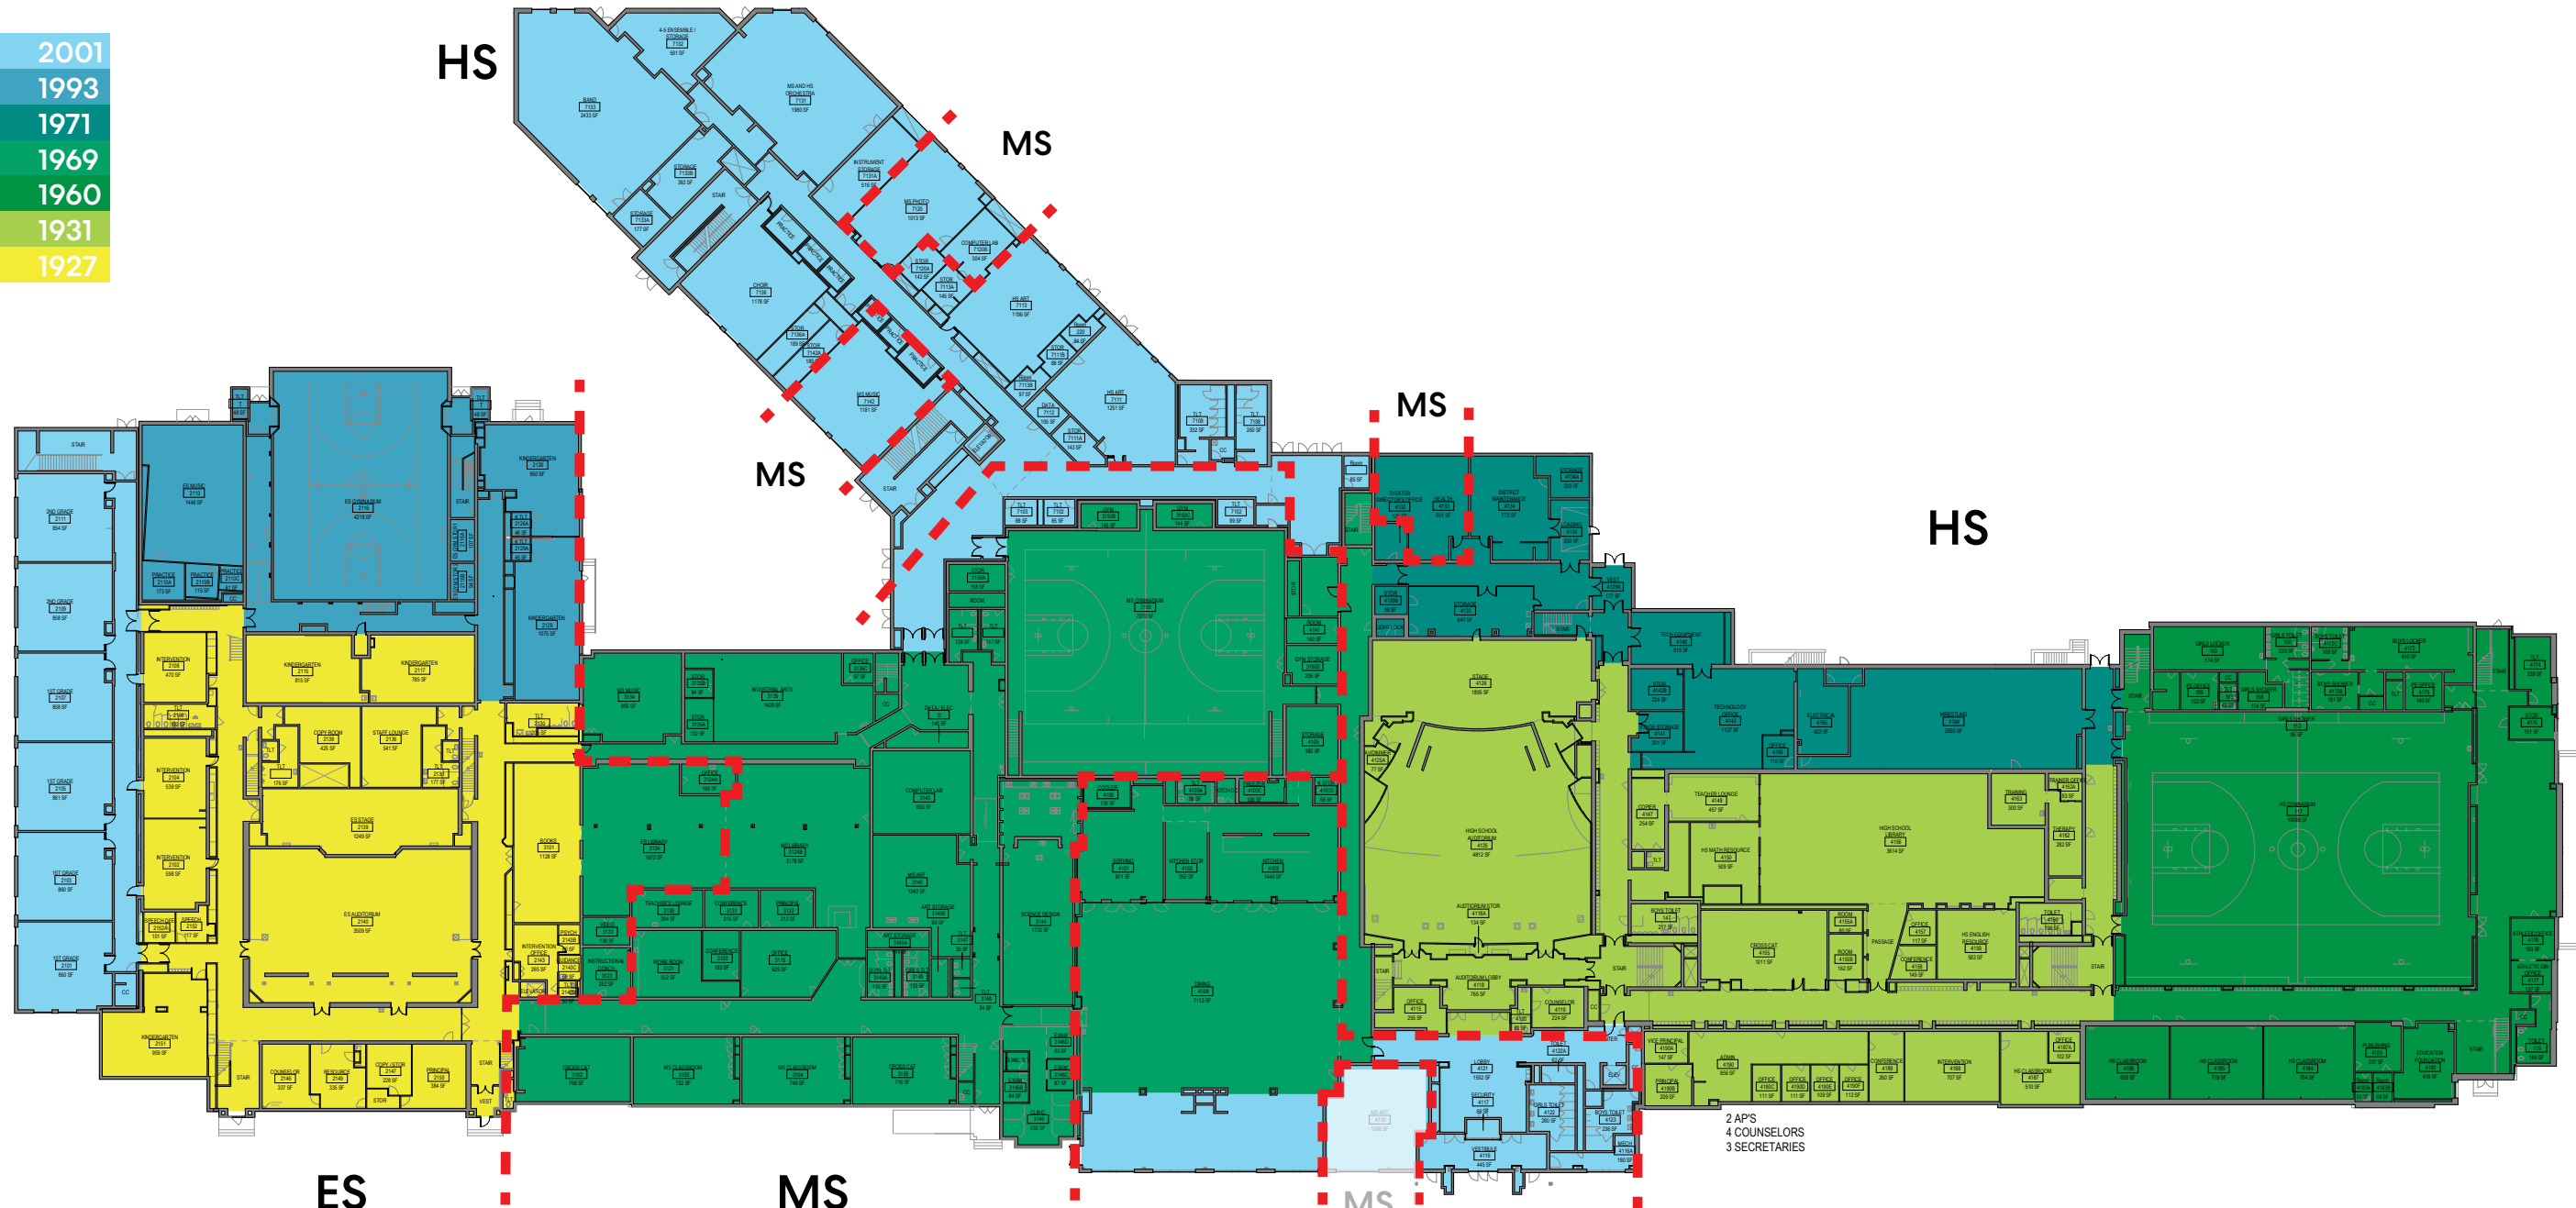

Chronology Diagram

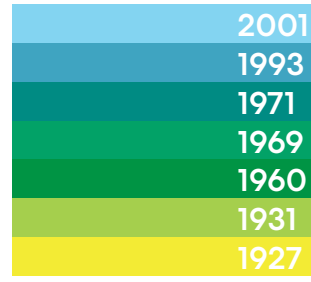

2 AP'S
4 COUNSELORS
3 SECRETARIES

SHARED ENTRY &
DINING


Existing First Floor Plan
0' 8' 16' 32' 64'

Entries



Main Entry


Entry Point

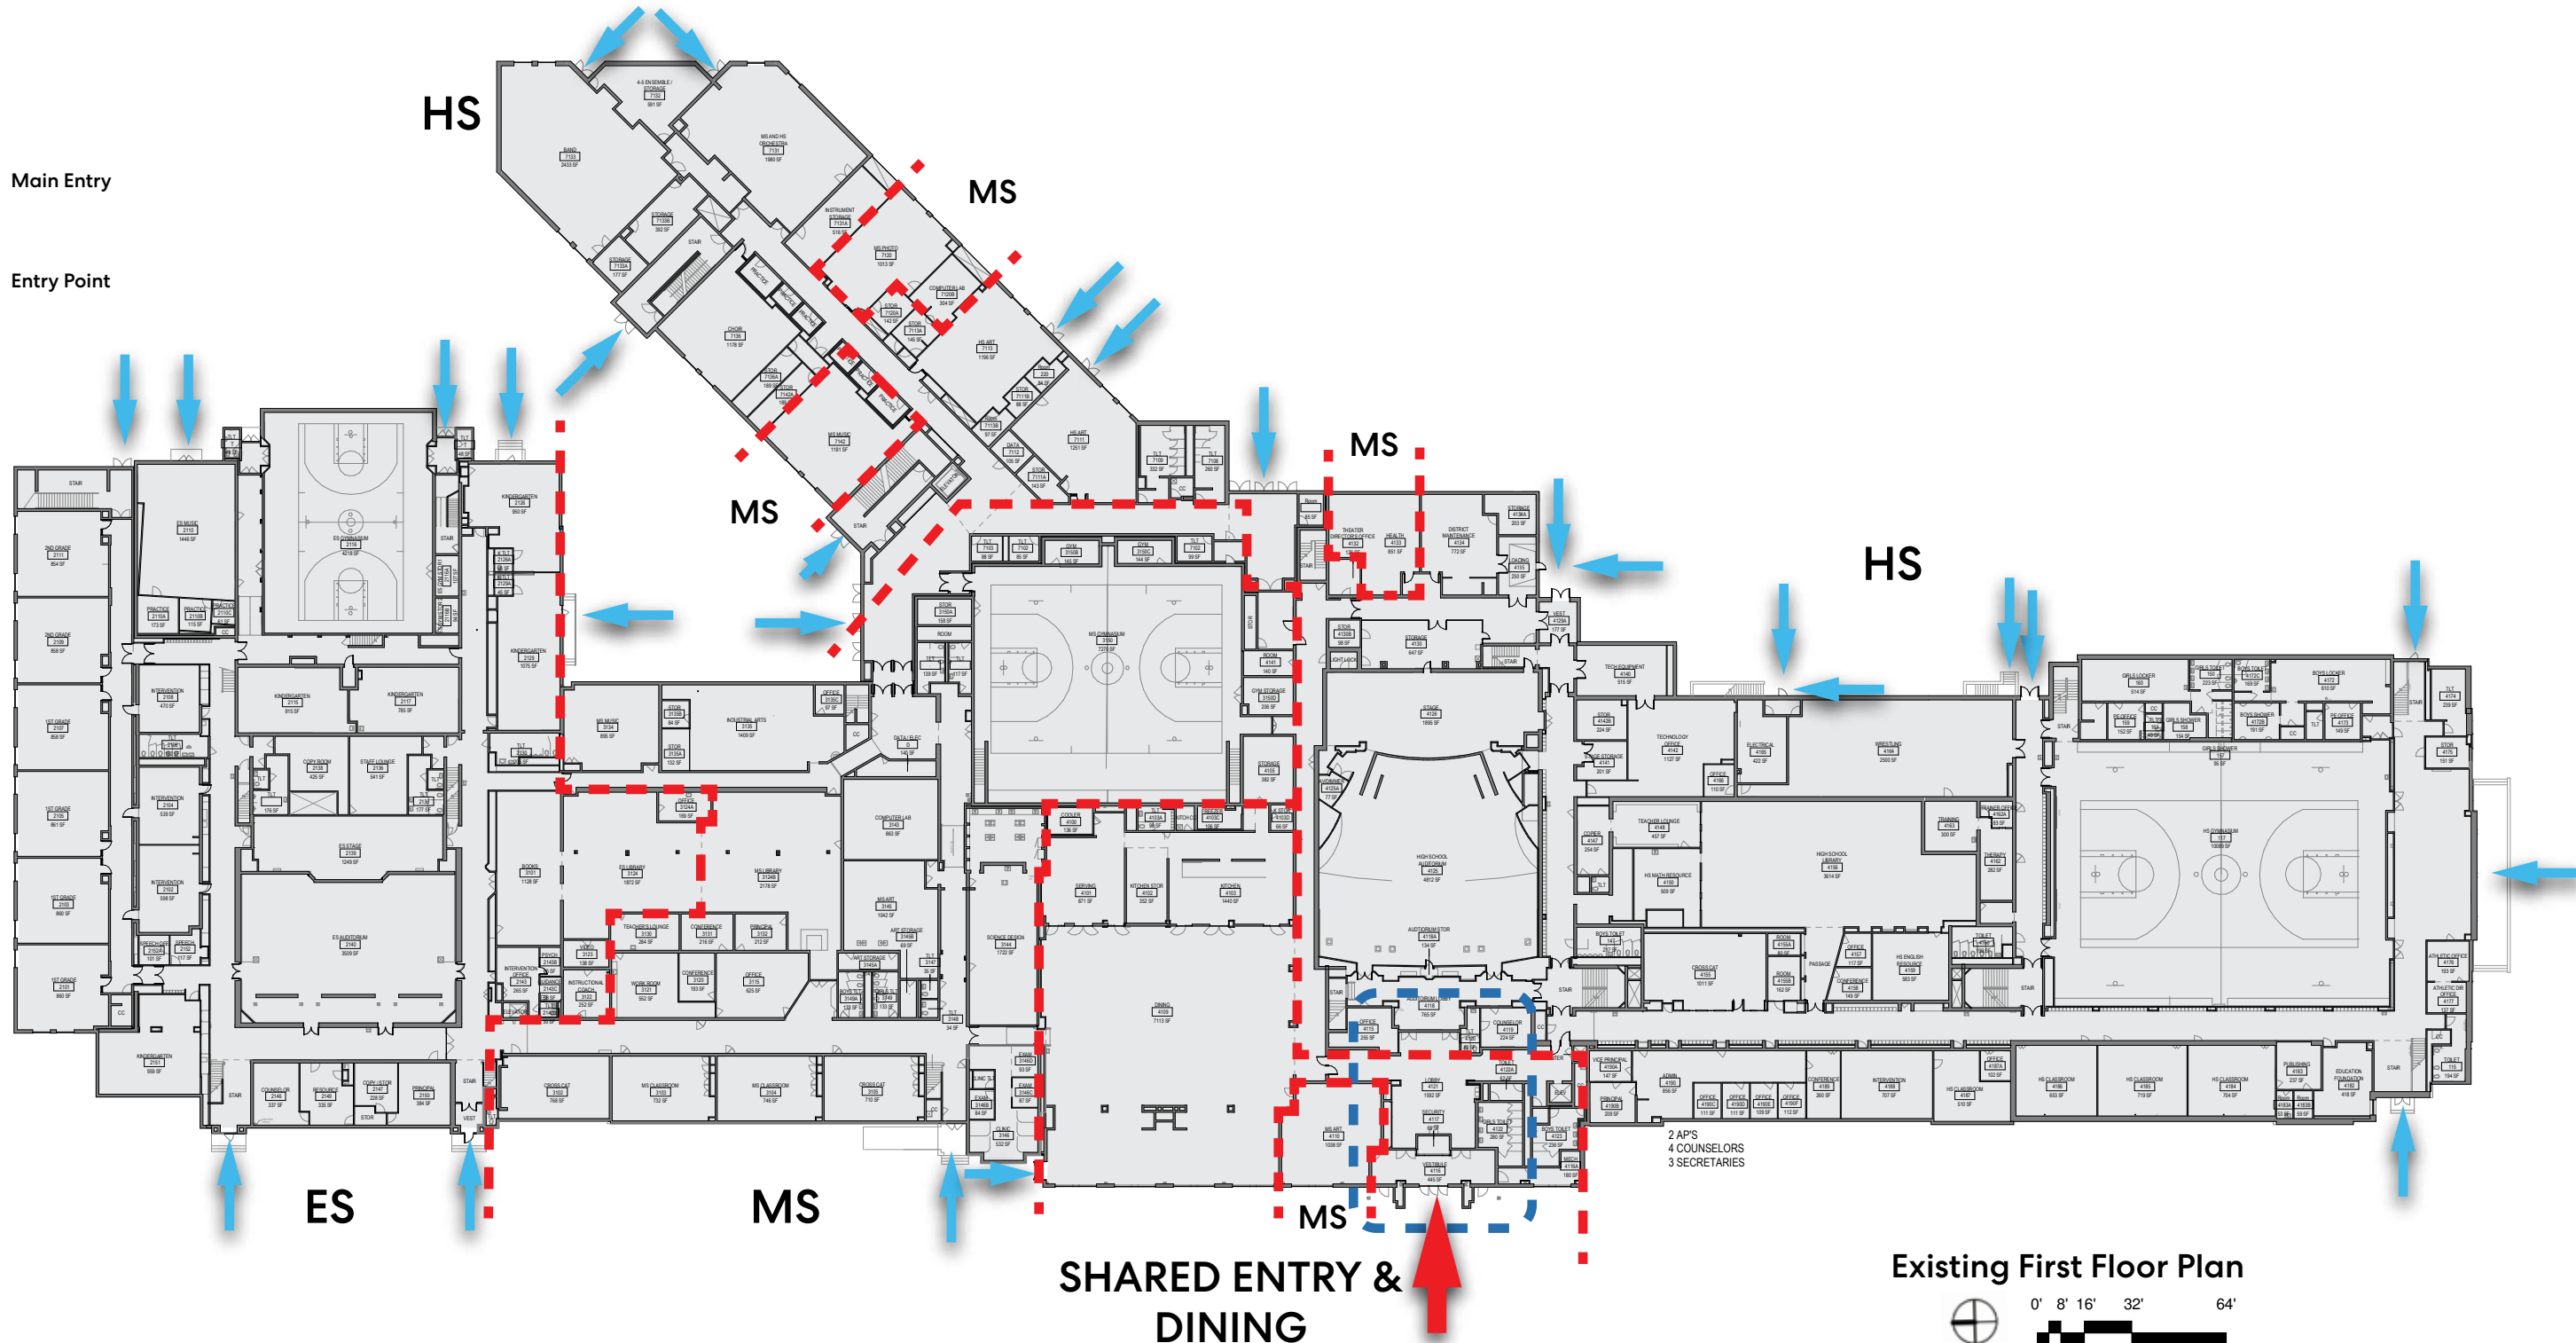

2 AP'S
4 COUNSELORS
3 SECRETARIES


**SHARED ENTRY &
DINING**

Existing First Floor Plan

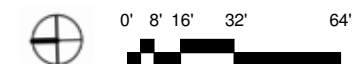


Circulation

- Elementary Circulation
- Middle School Circulation
- High School Circulation
- Stair
- Elevator

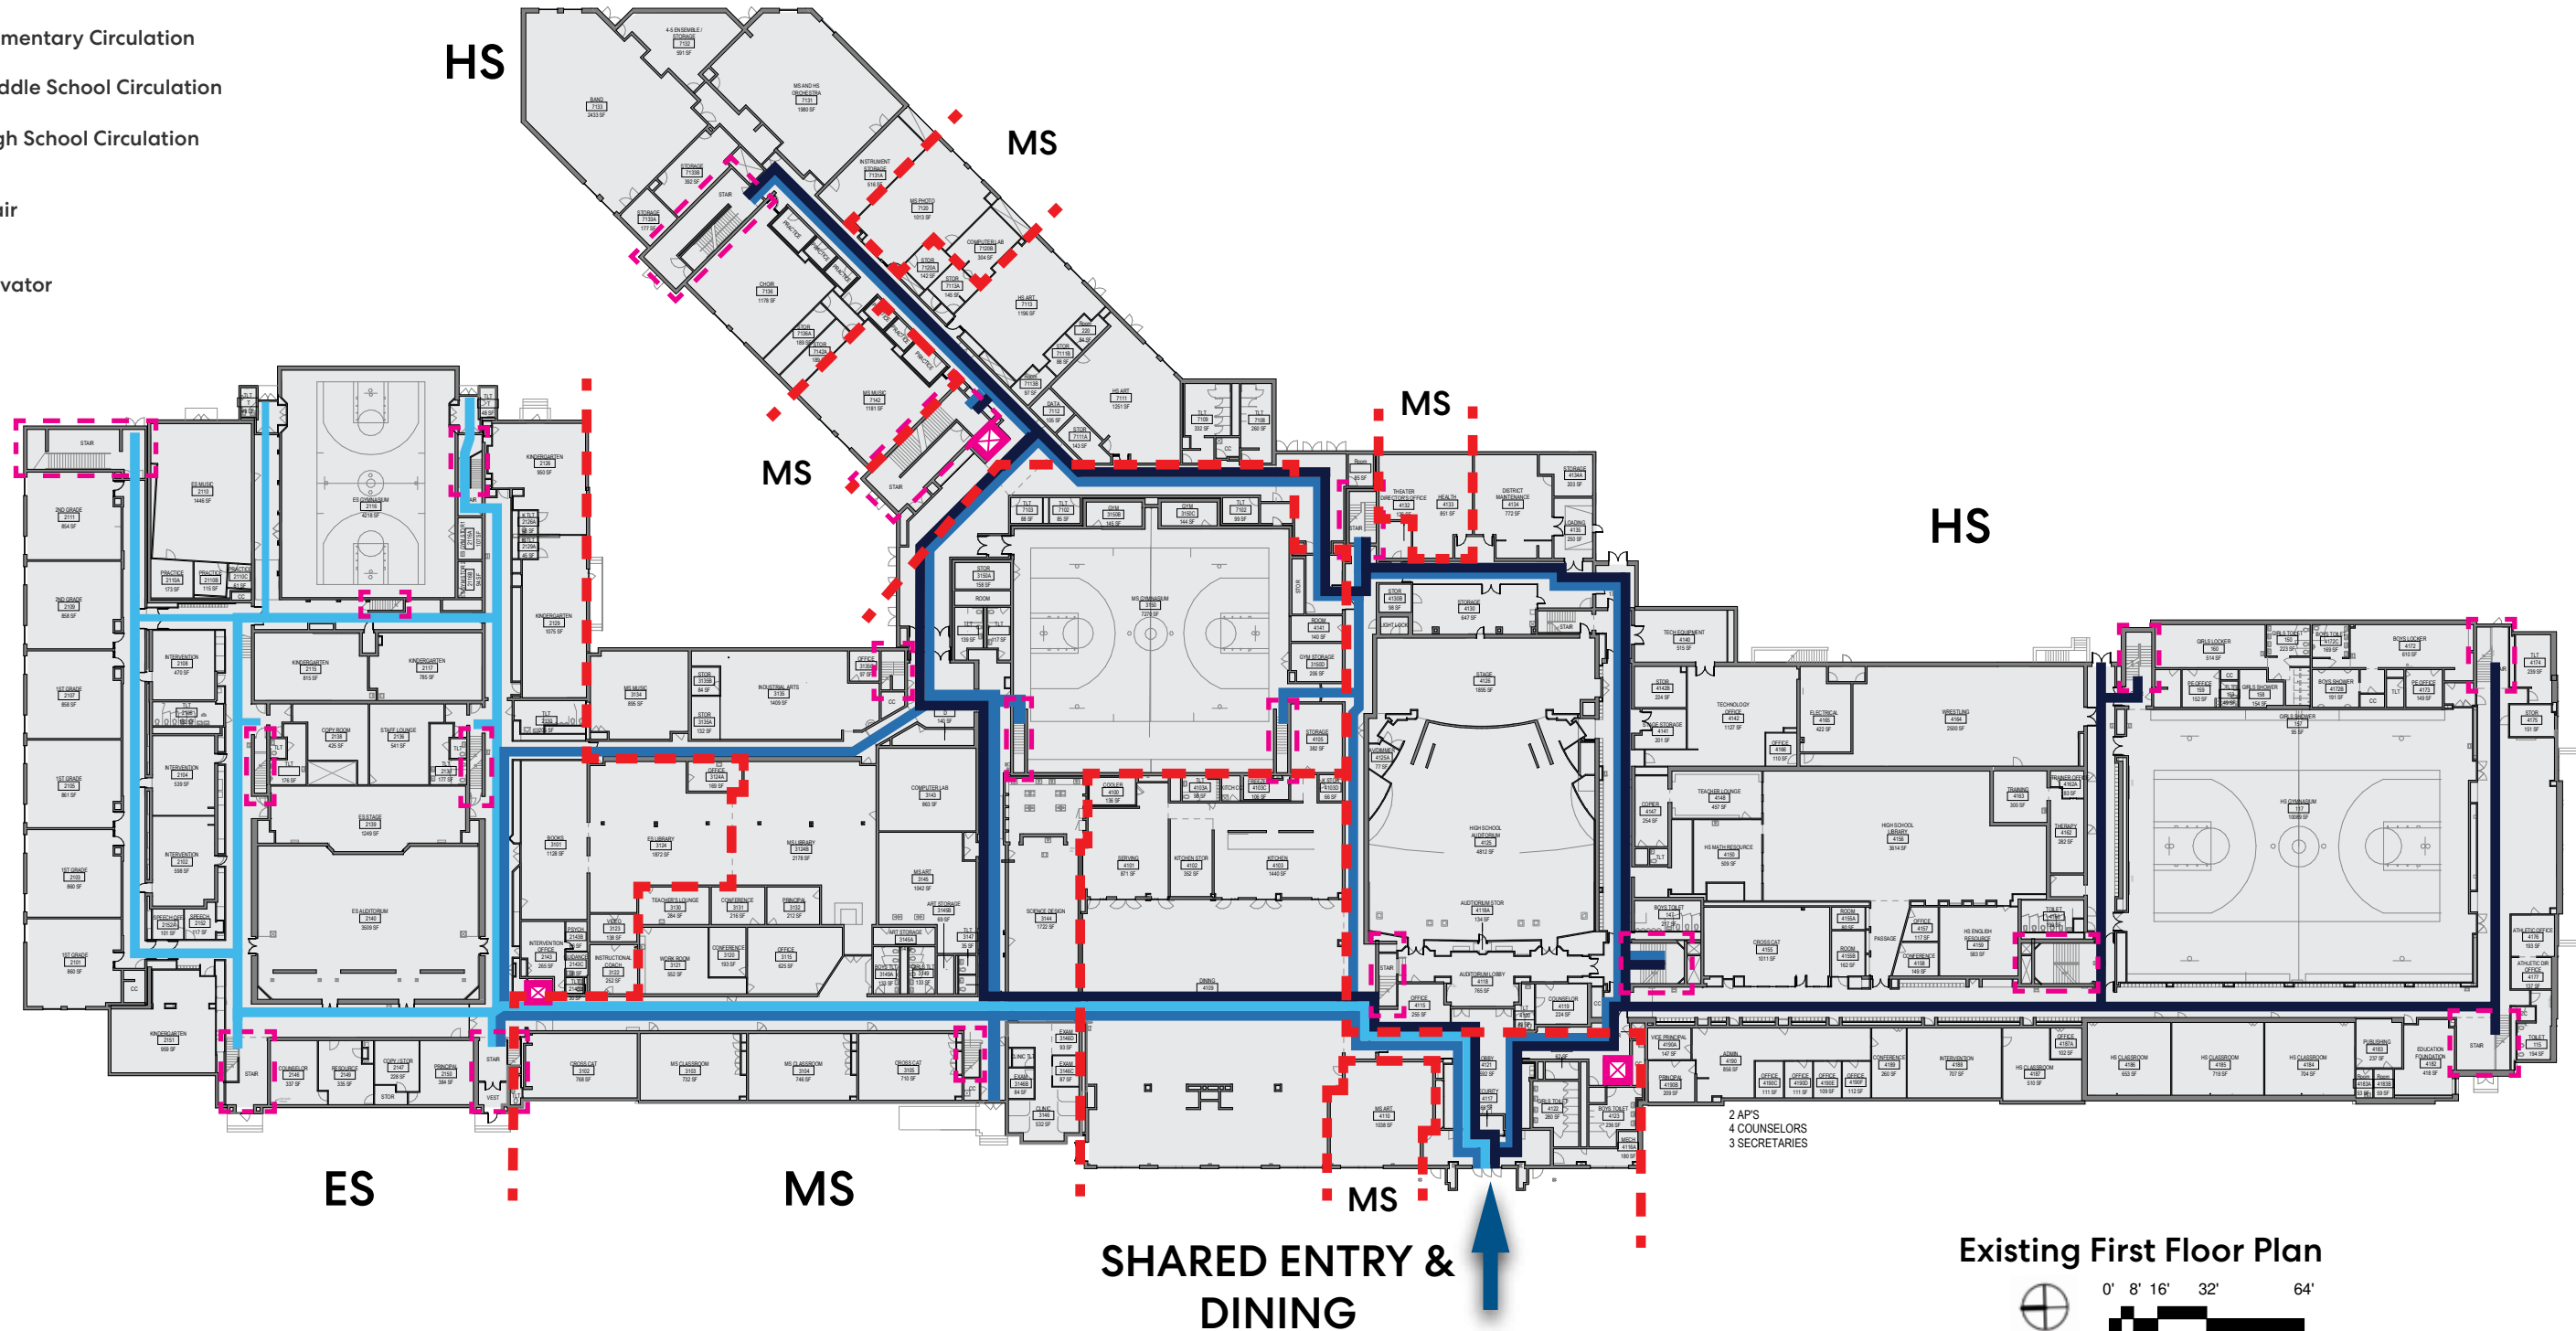


2 AP'S
4 COUNSELORS
3 SECRETARIES

Existing First Floor Plan

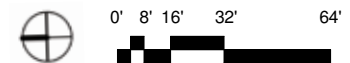


Circulation



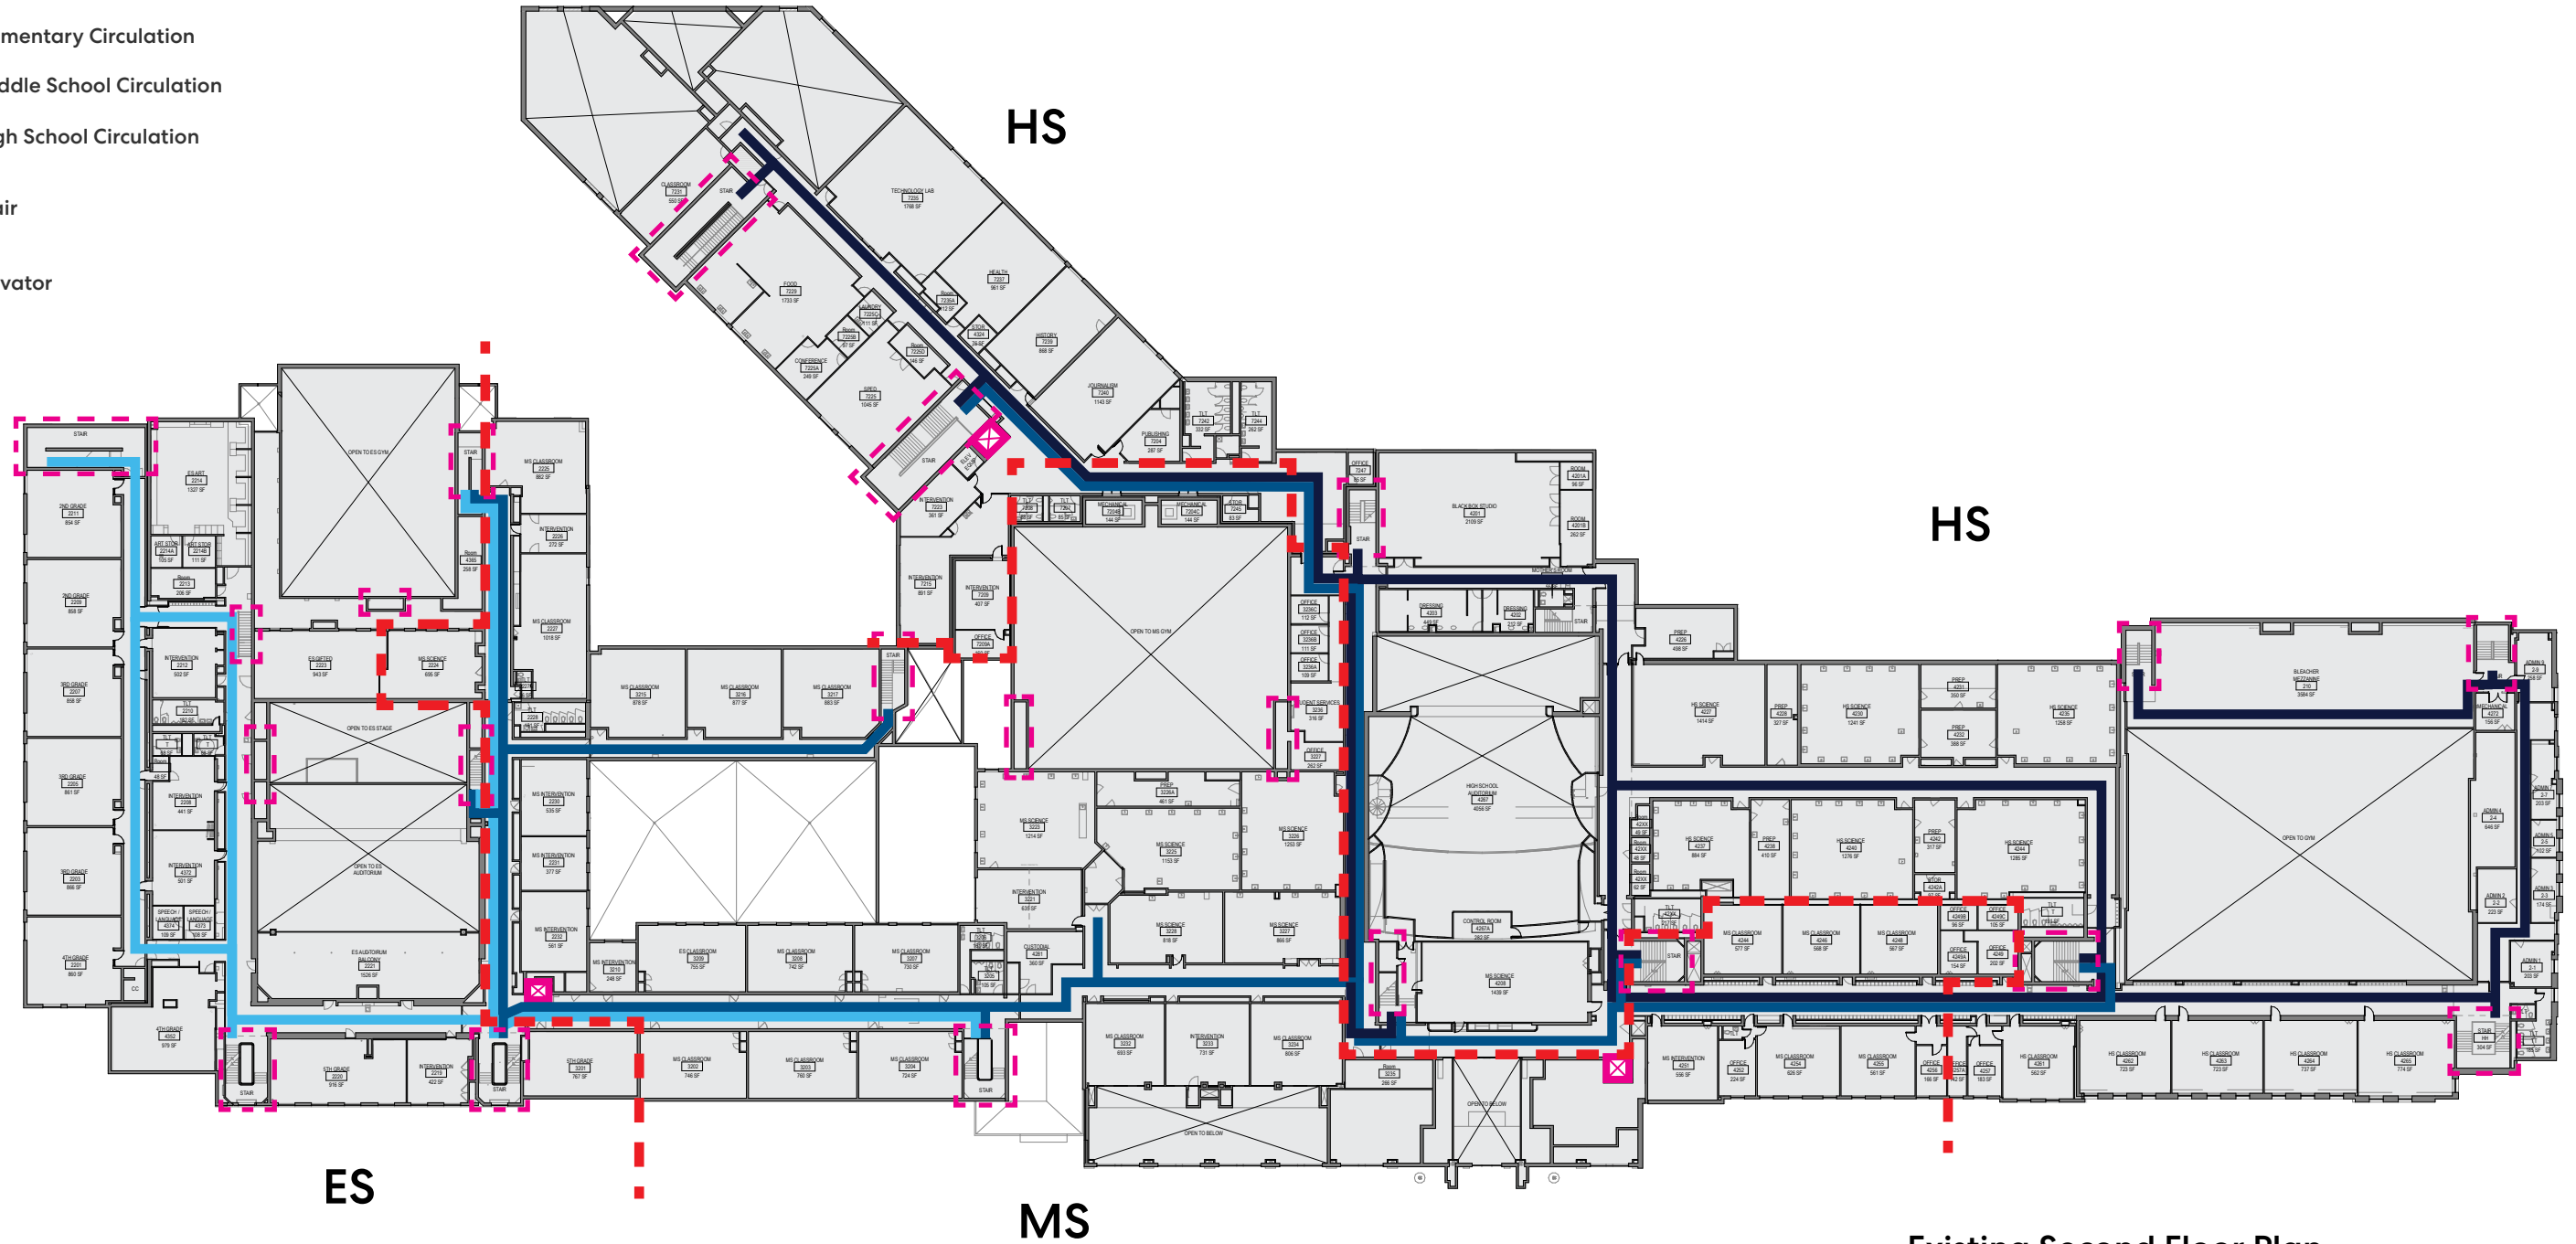


- Elementary Circulation
- Middle School Circulation
- High School Circulation
- Stair
- Elevator

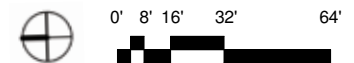


Existing Second Floor Plan




Circulation

-  Elementary Circulation
-  Middle School Circulation
-  High School Circulation
-  Stair
-  Elevator

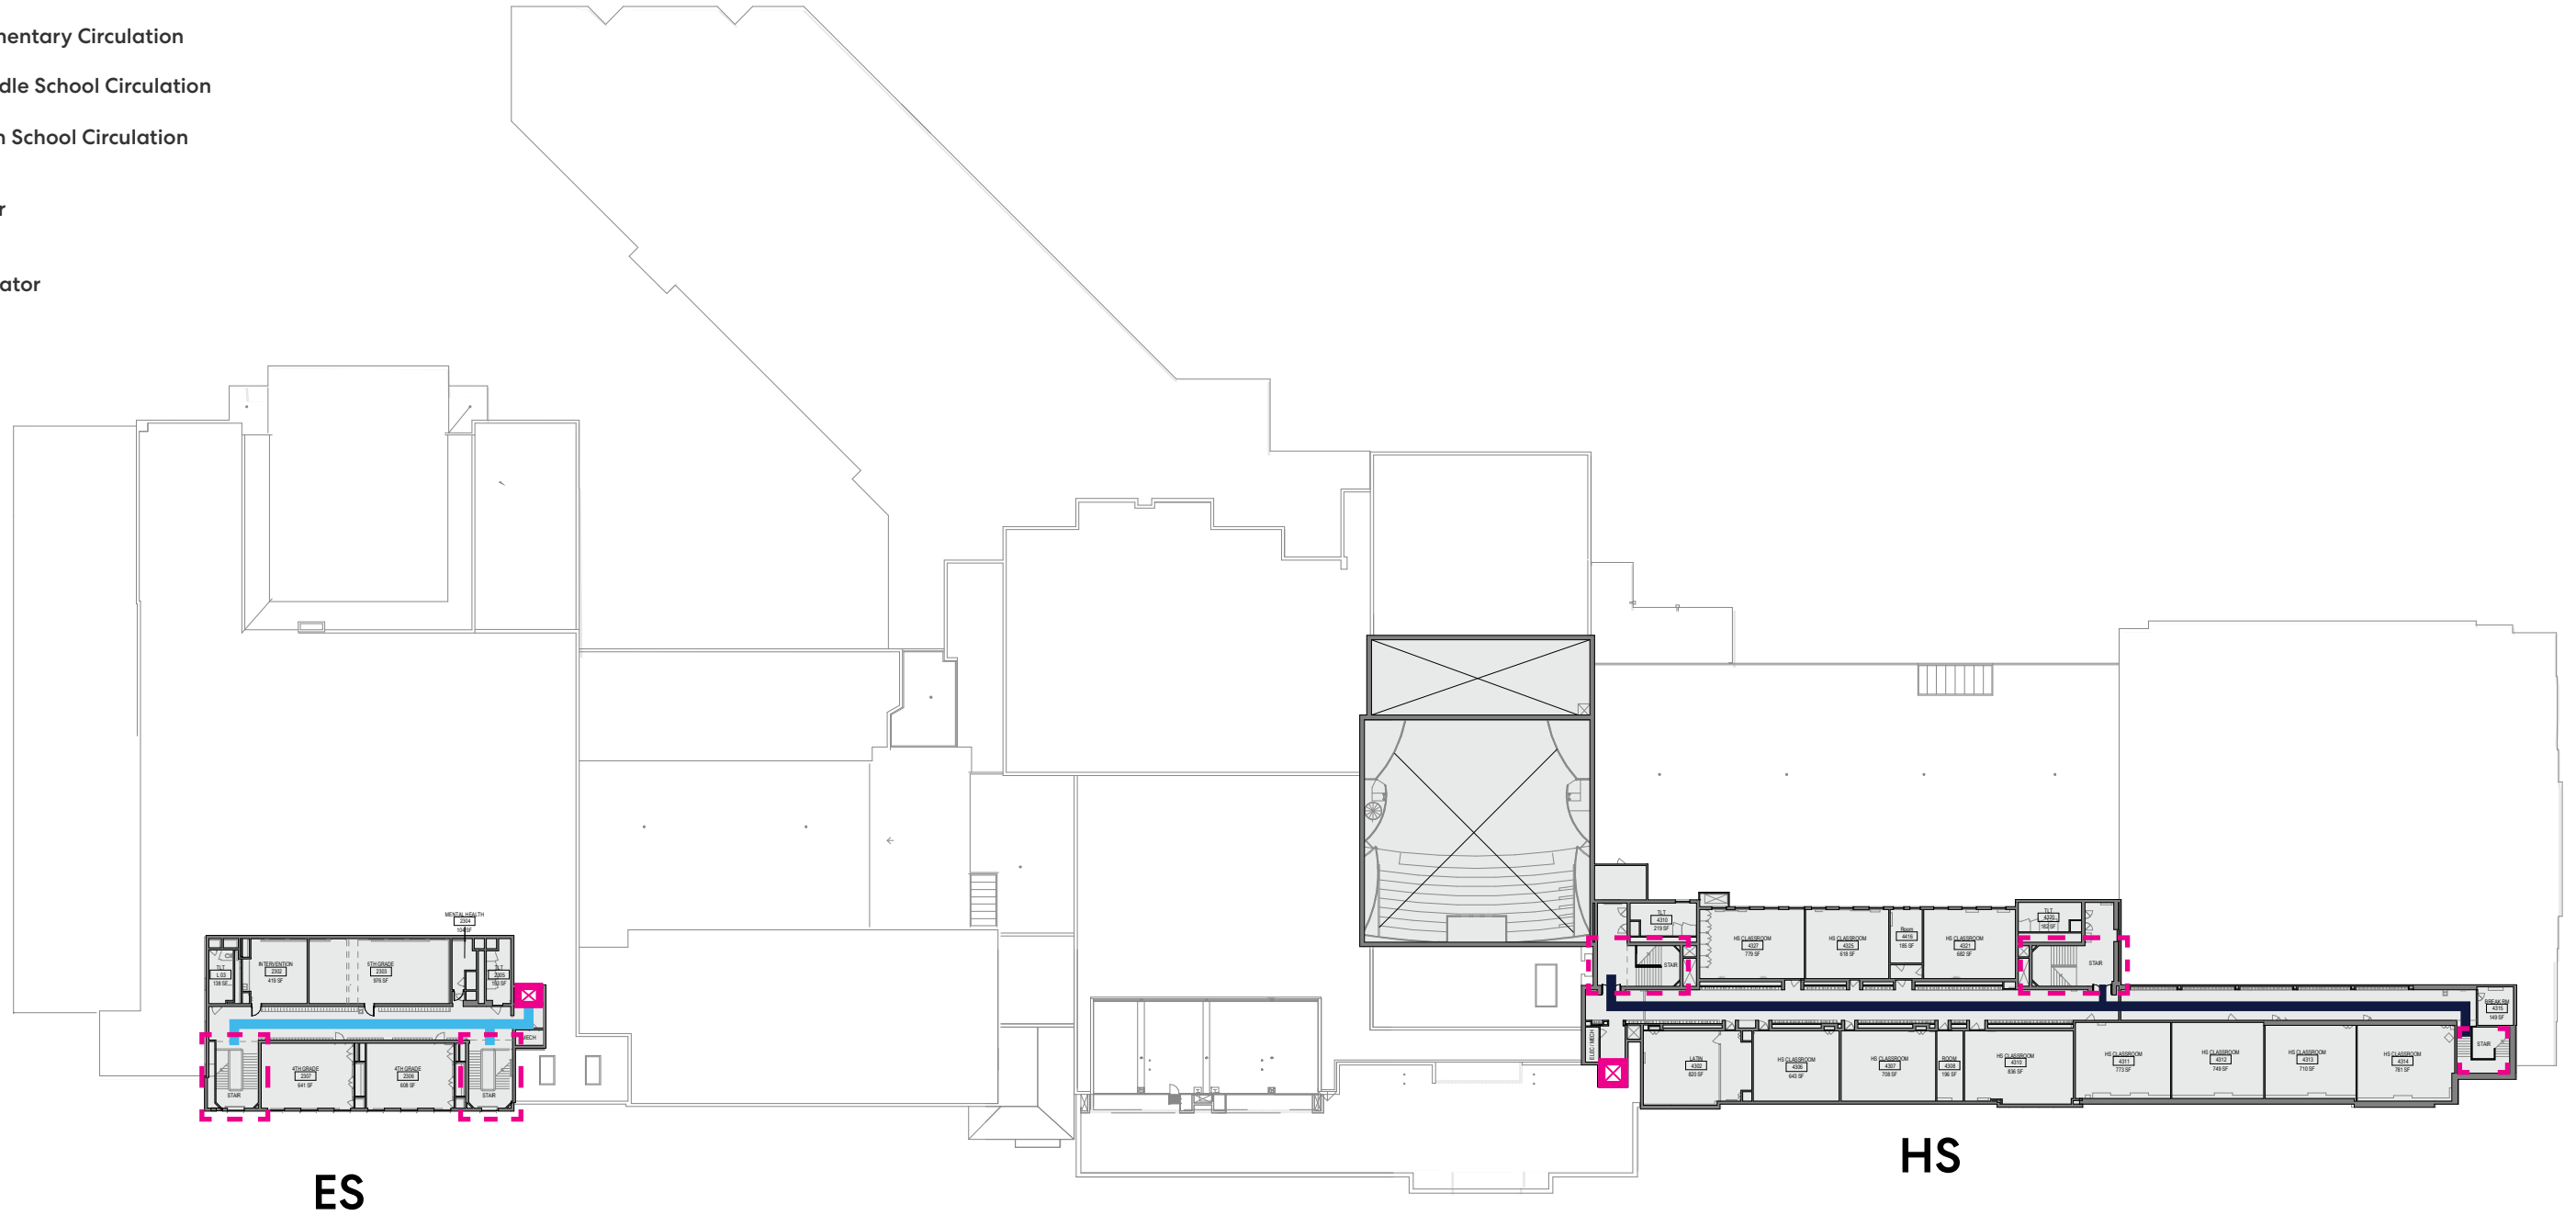


Existing Third Floor Plan

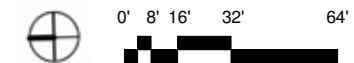


Circulation

- Elementary Circulation
- Middle School Circulation
- High School Circulation
- Stair
- Elevator

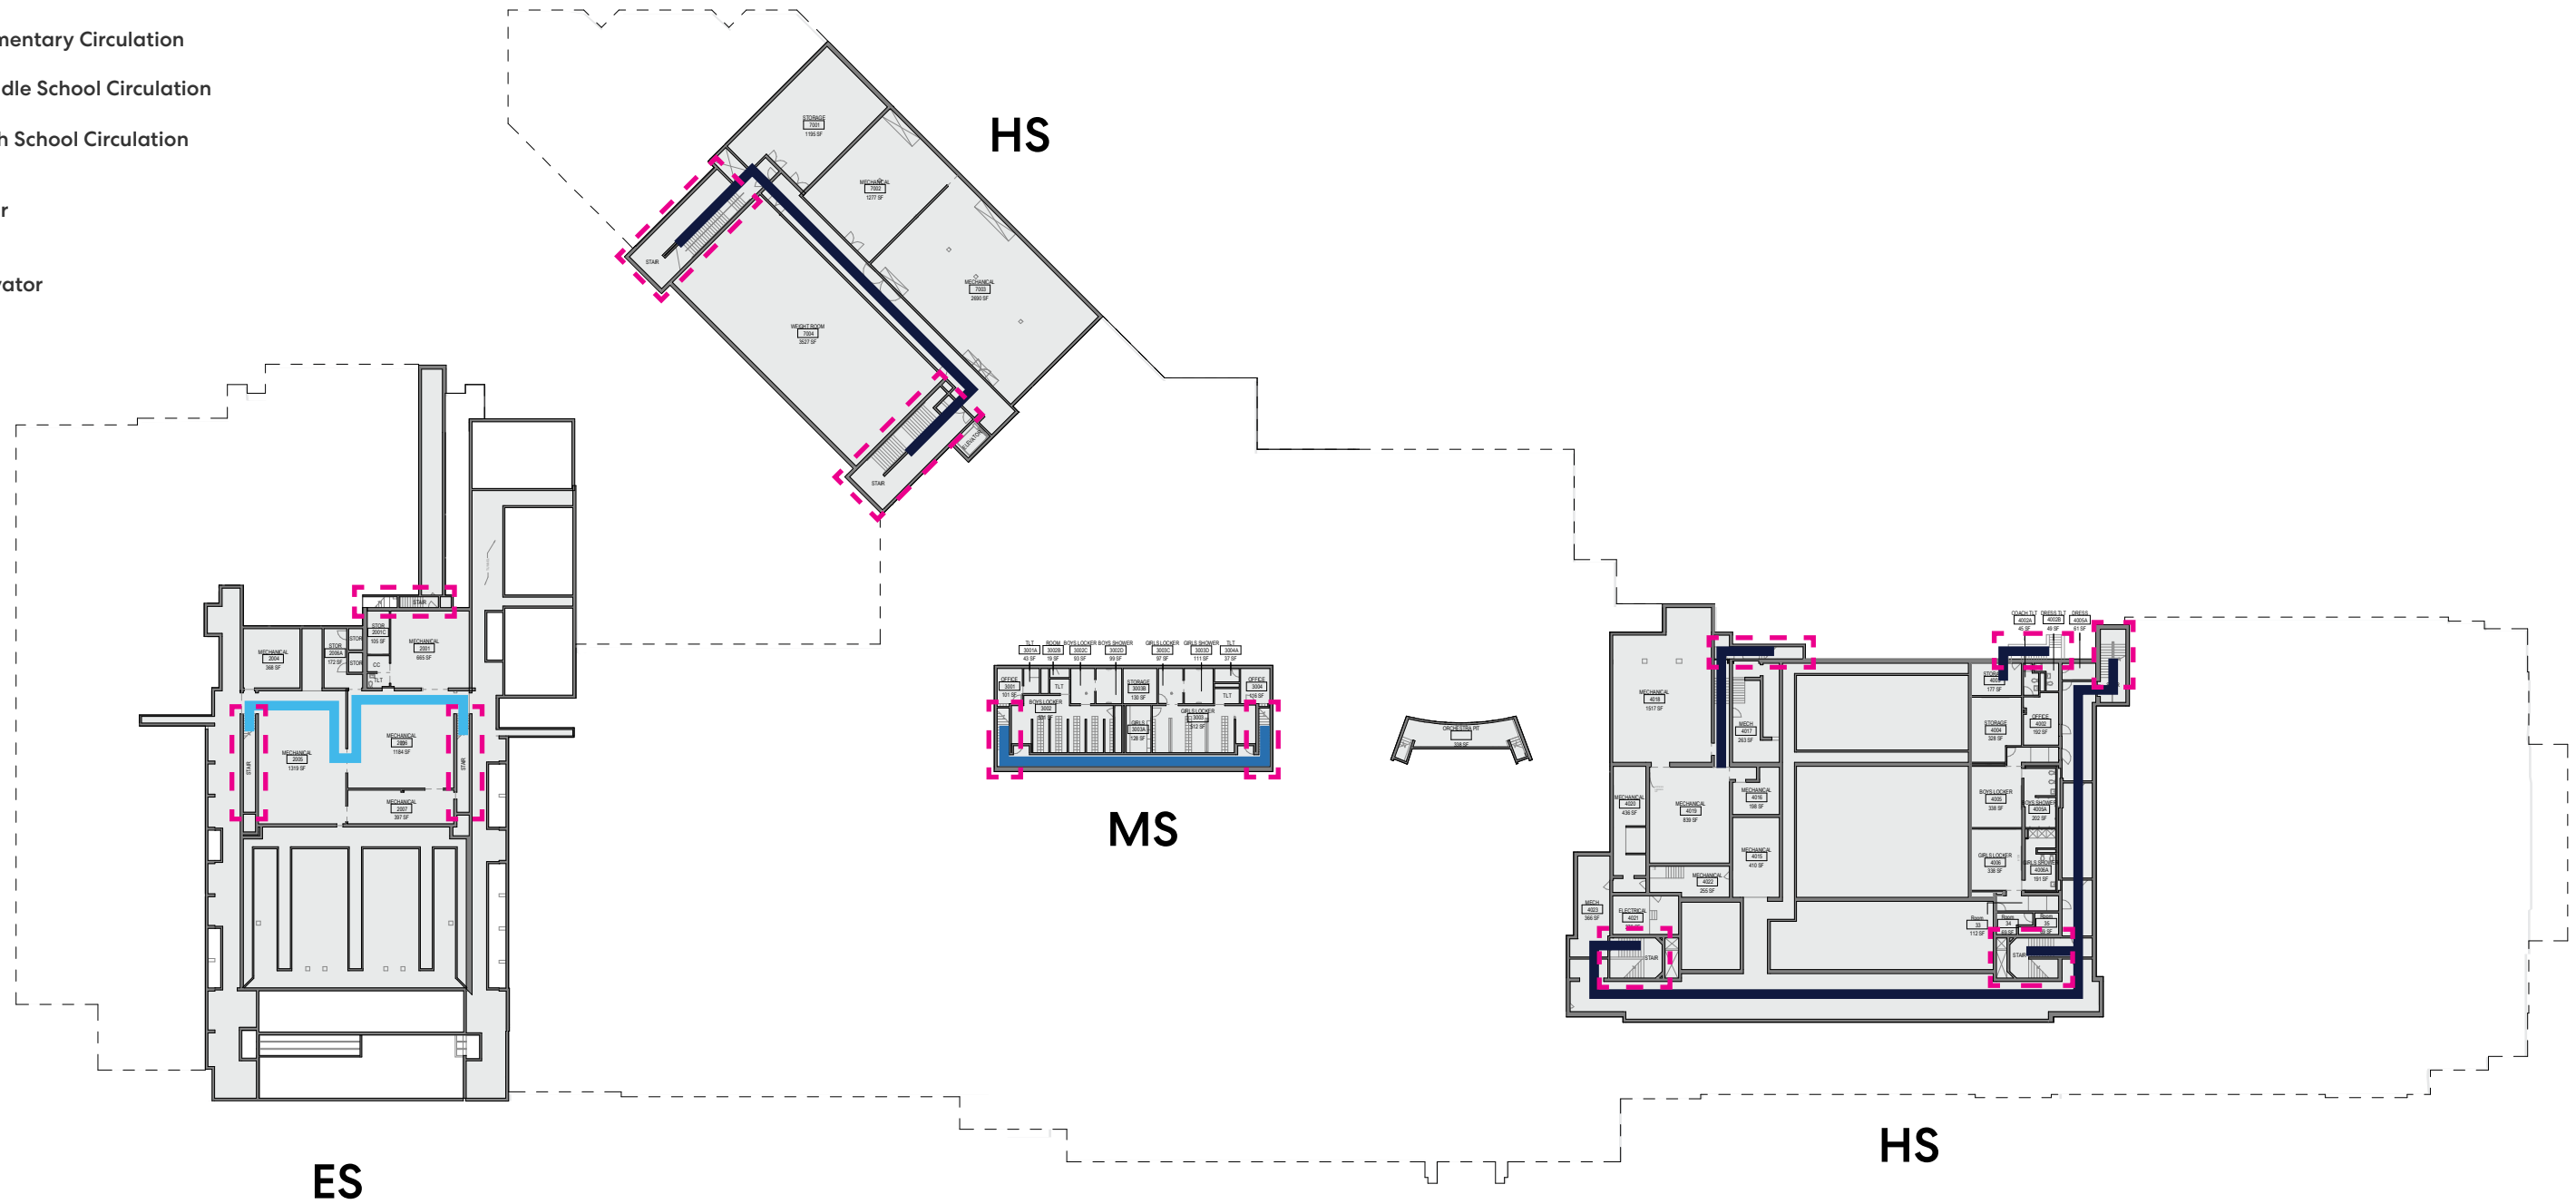


Existing Basement Floor Plan

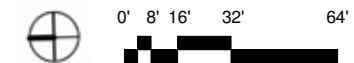


Restroom Analysis

- GIRLS RESTROOM
- BOYS RESTROOM
- UNISEX RESTROOM
- STAFF RESTROOM
- ACCESSIBLE RESTROOM

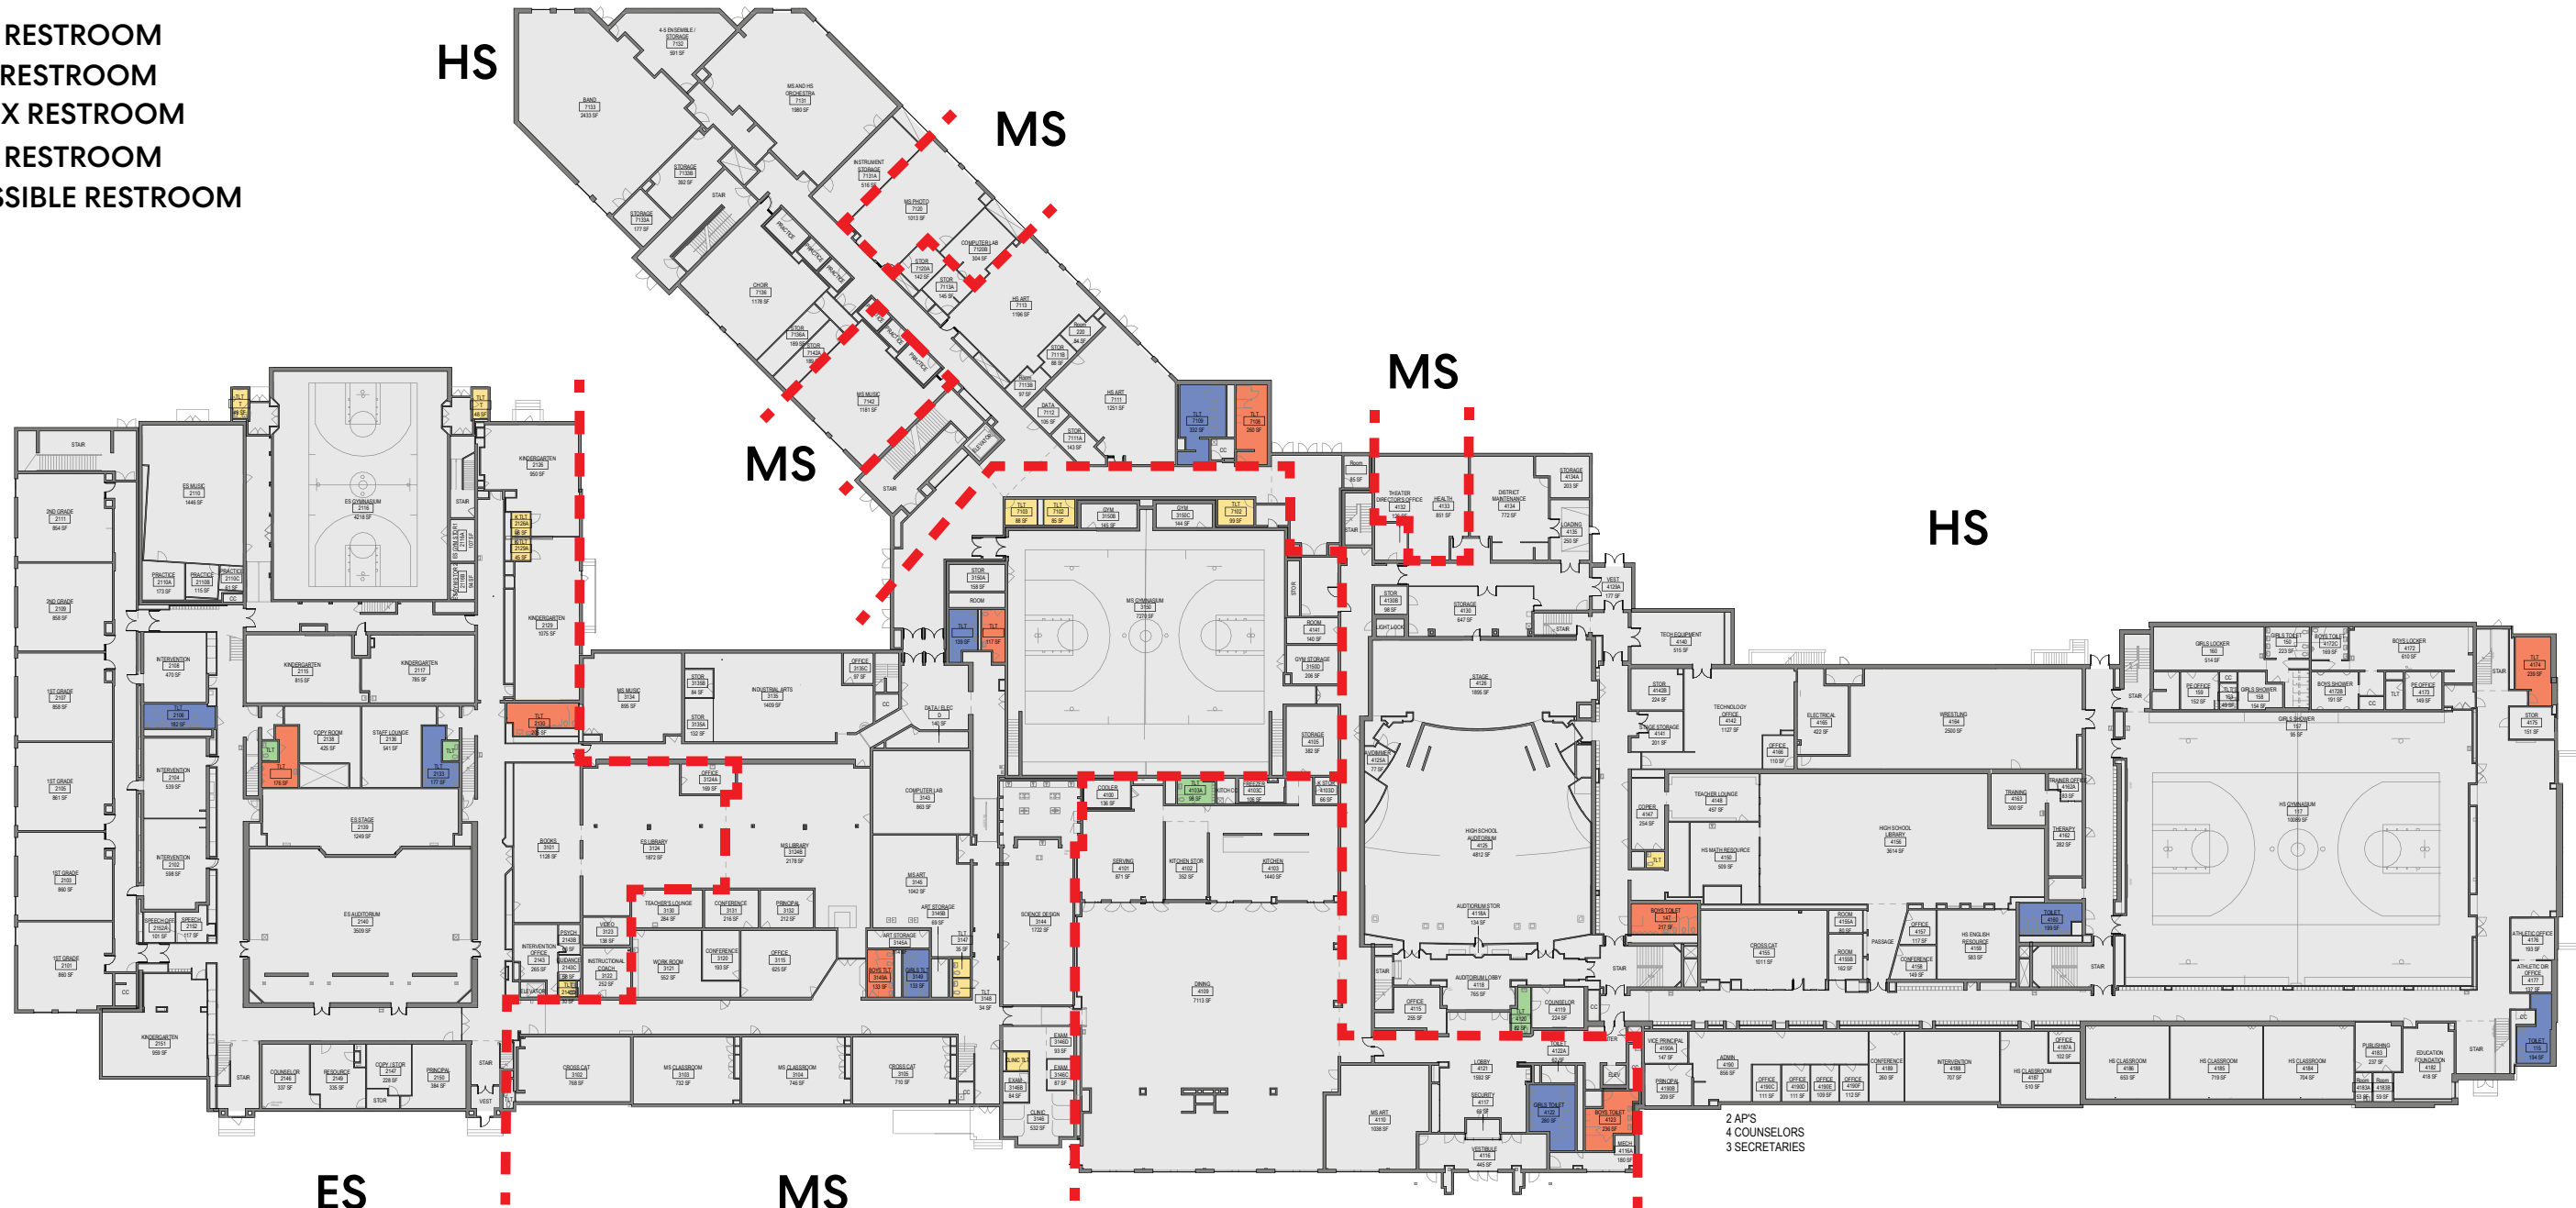


Existing First Floor Plan

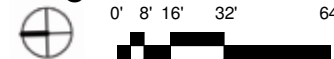


Bexley City Schools District Facilities Plan
 Cassingham Elementary School
 03/12/2024

Restroom Analysis

- GIRLS RESTROOM
- BOYS RESTROOM
- UNISEX RESTROOM
- STAFF RESTROOM
- ACCESSIBLE RESTROOM

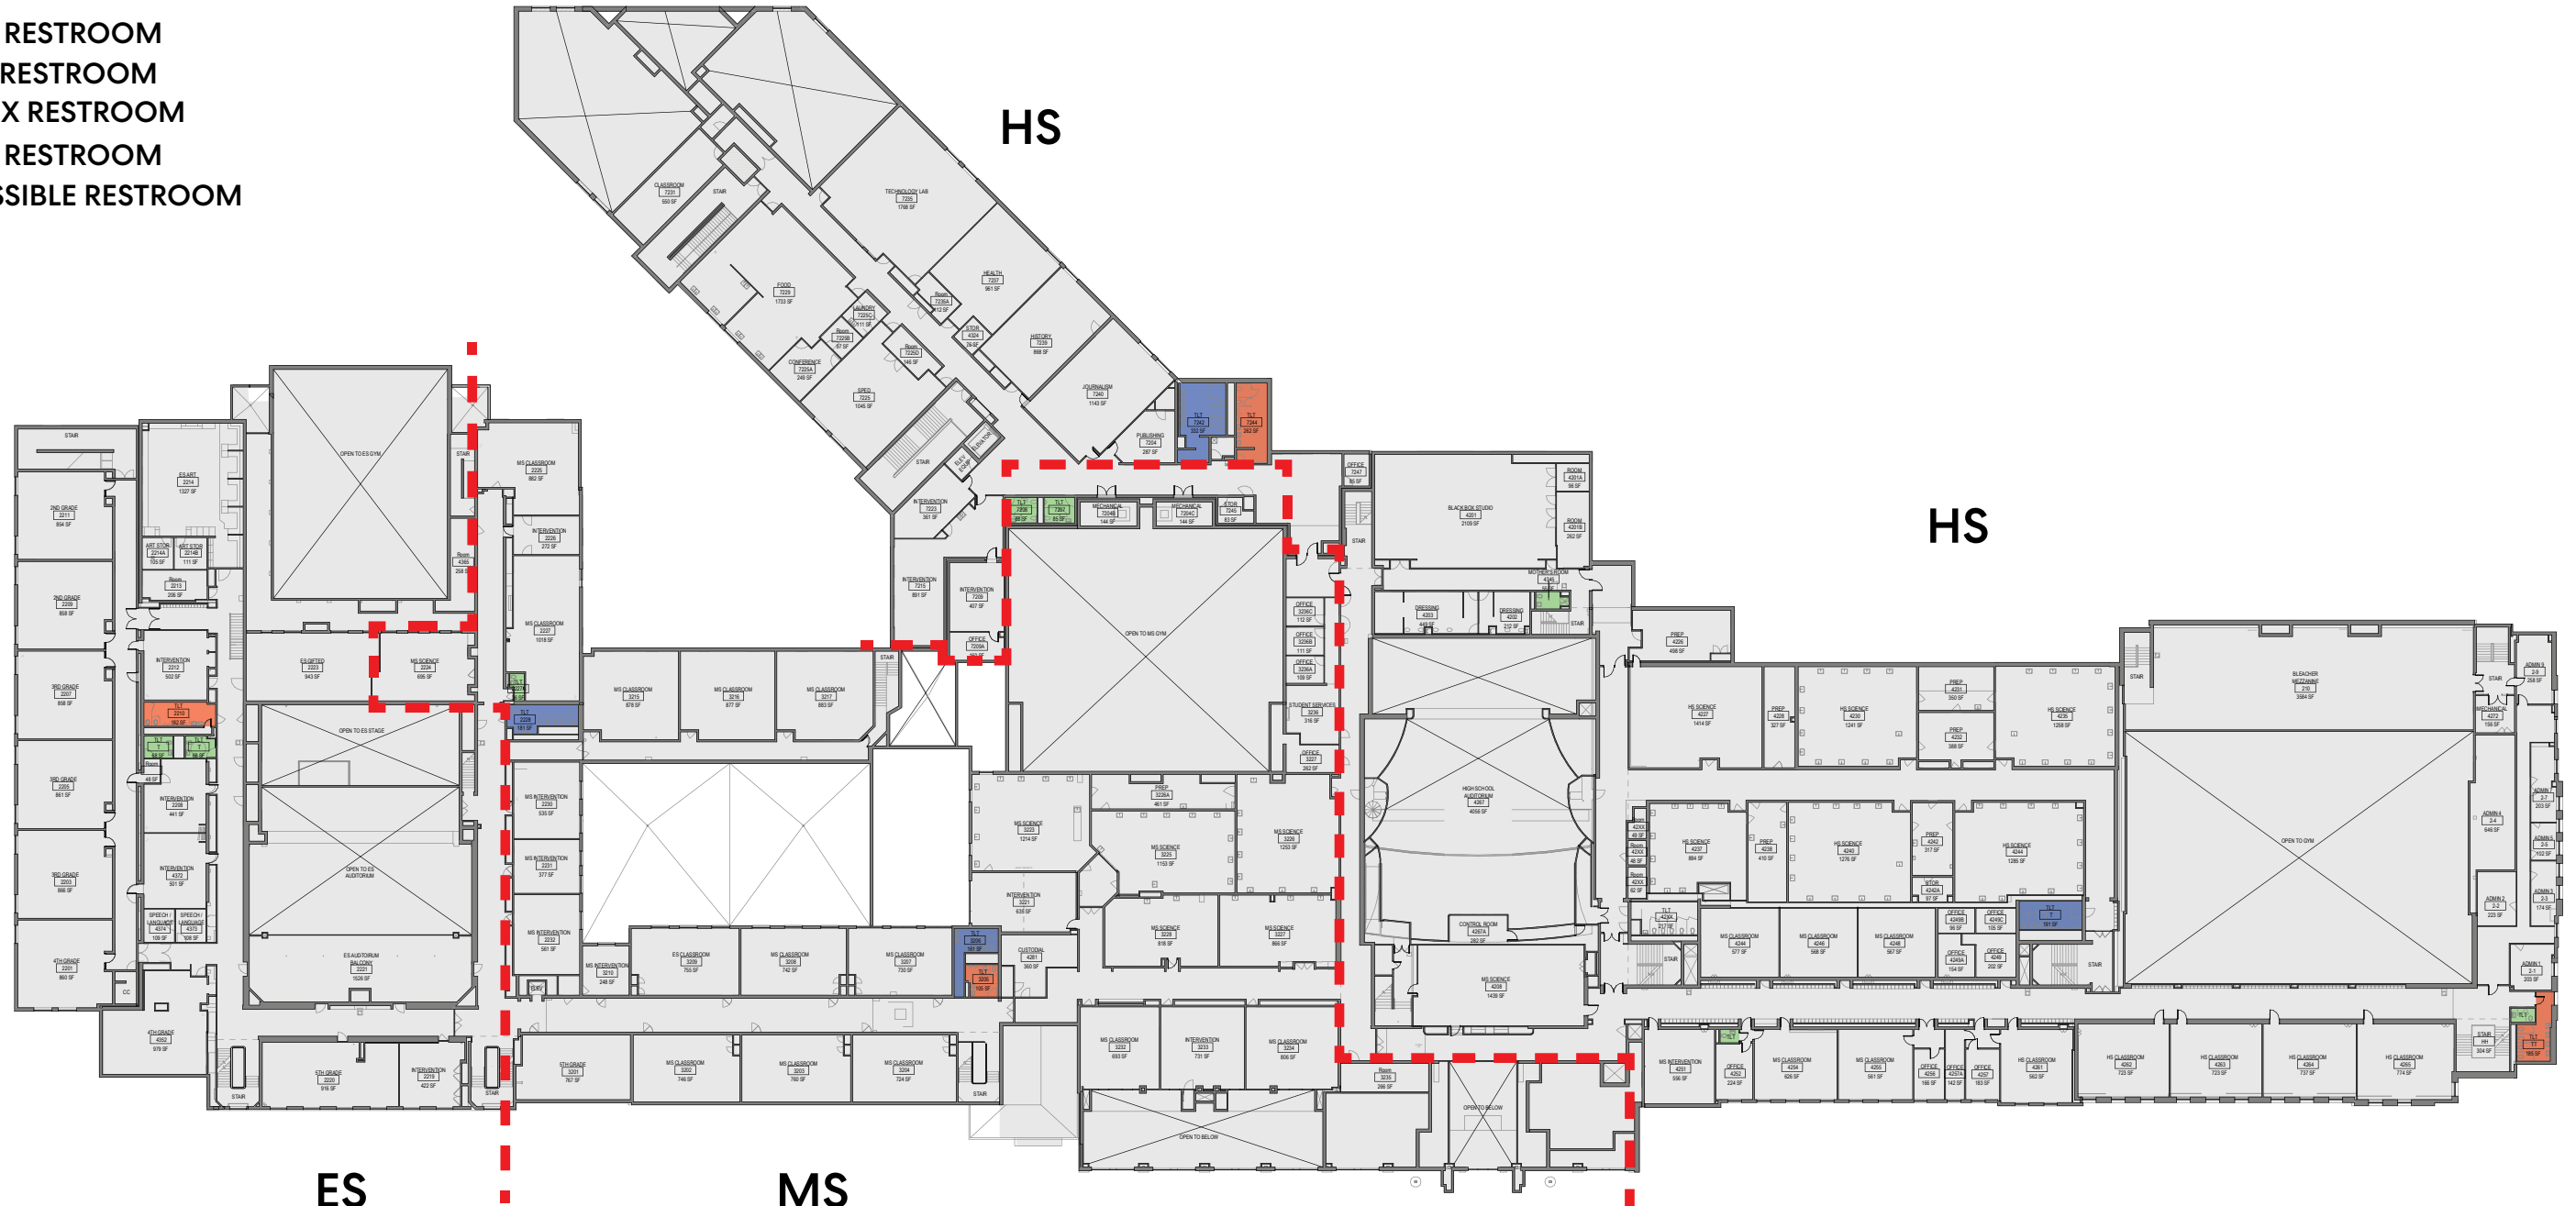


Existing Second Floor Plan

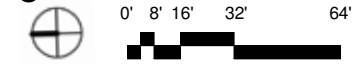


Bexley City Schools District Facilities Plan
 Cassingham Elementary School
 03/12/2024

Restroom Analysis

- GIRLS RESTROOM
- BOYS RESTROOM
- UNISEX RESTROOM
- STAFF RESTROOM
- ACCESSIBLE RESTROOM

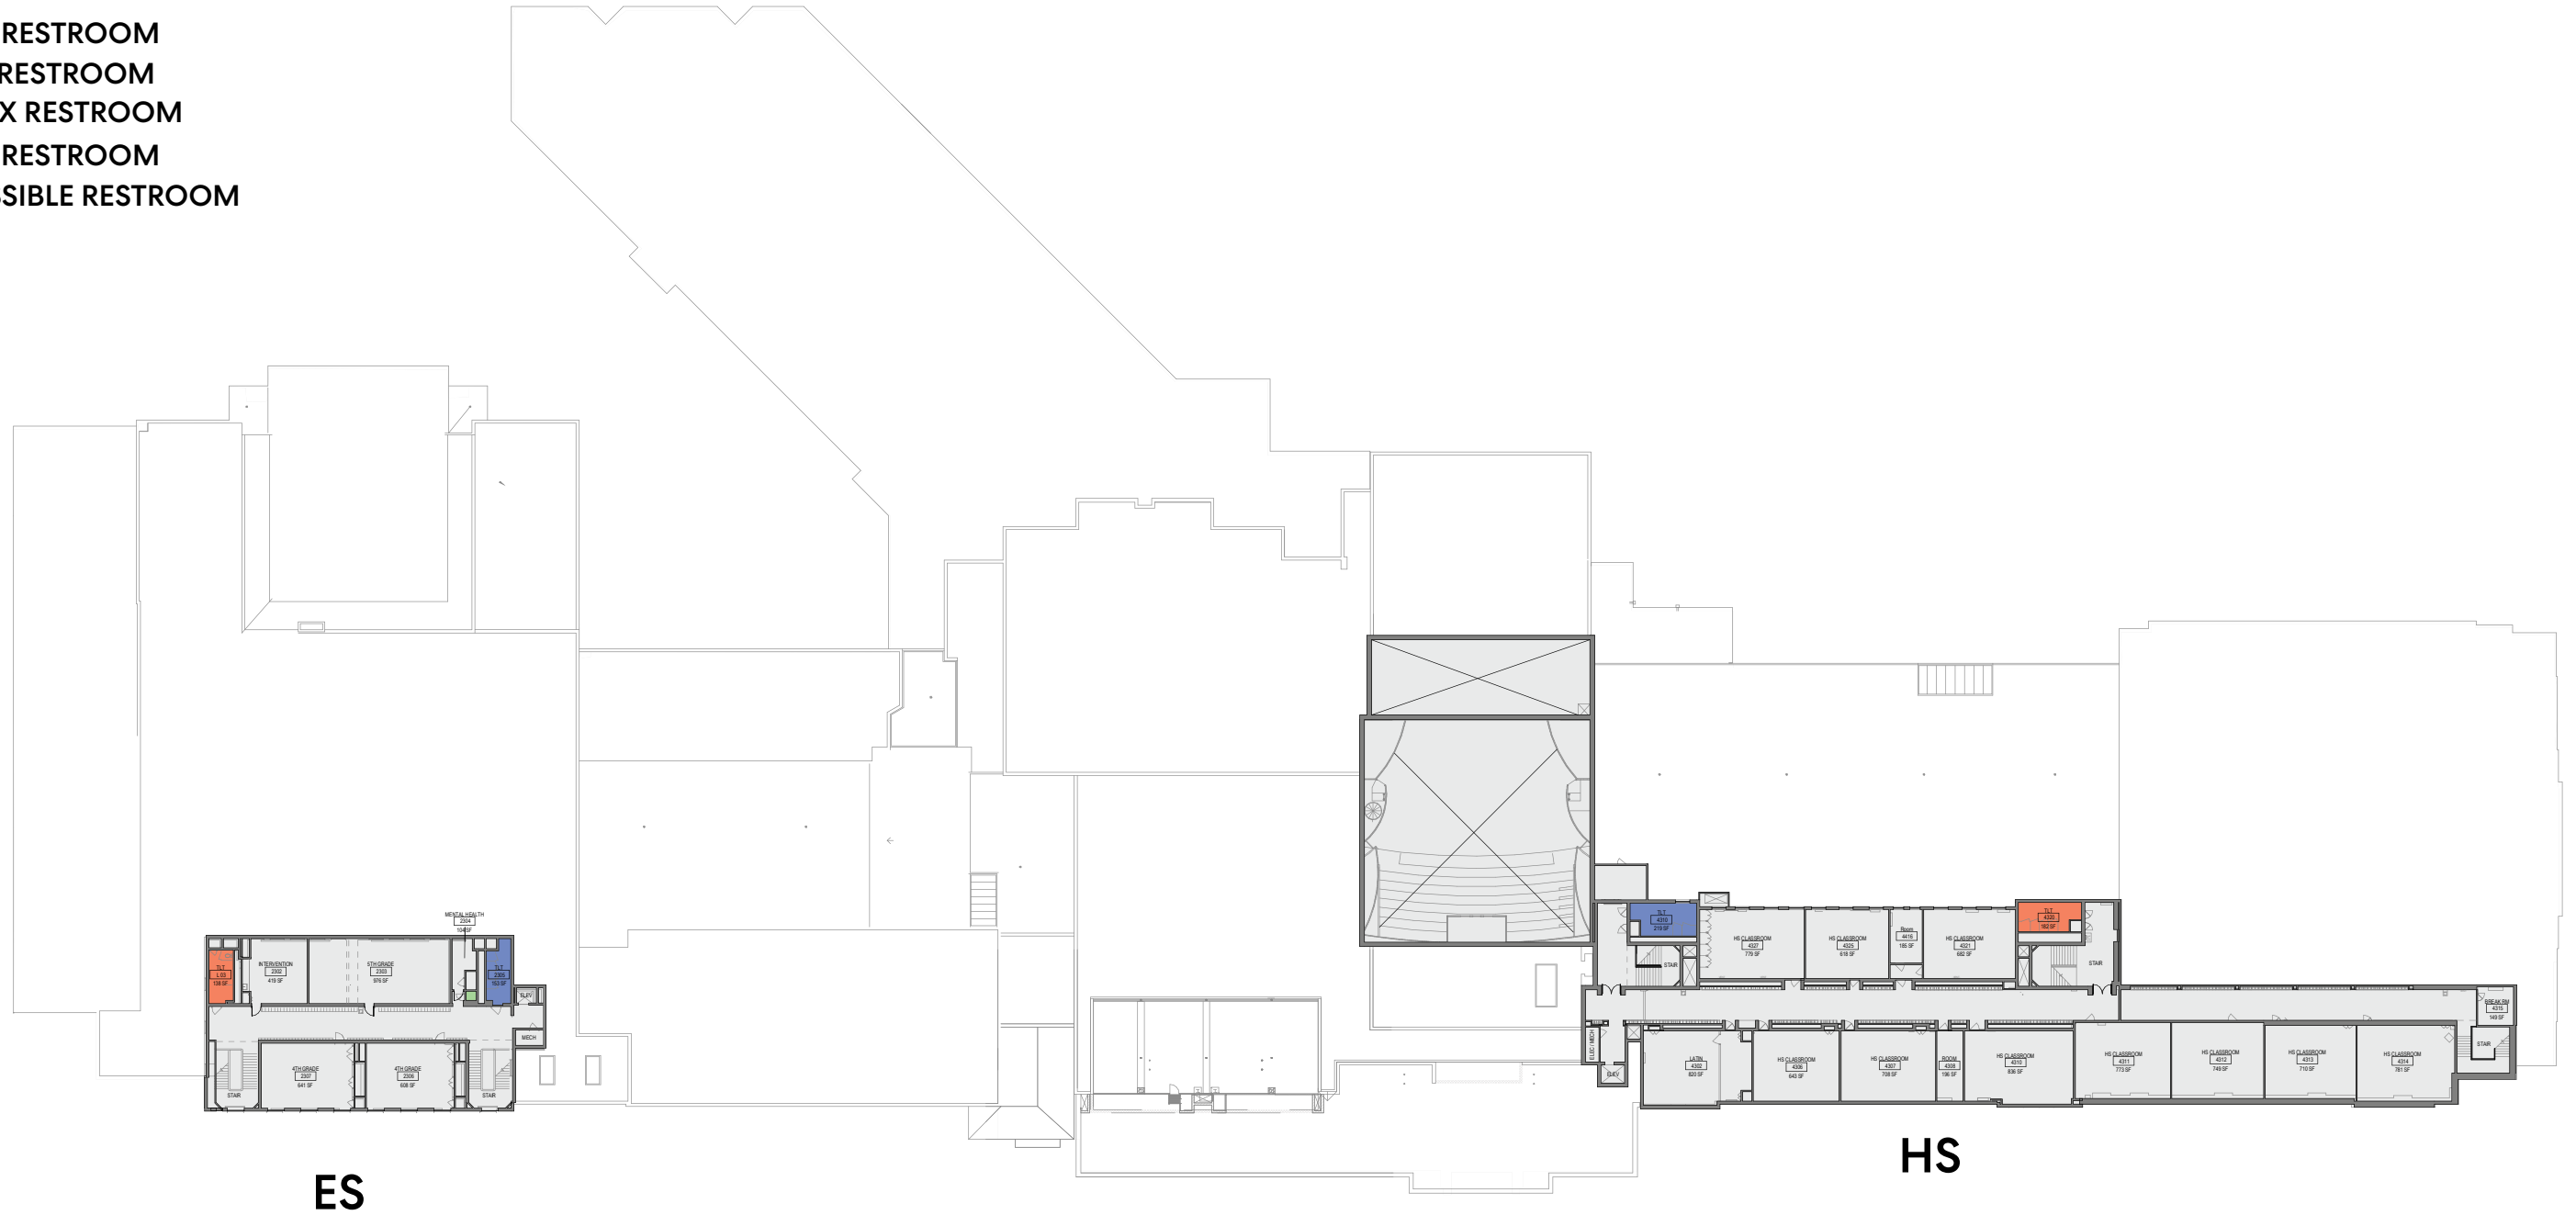


Existing Third Floor Plan

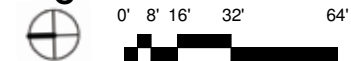

Accessibility Analysis

- INACCESSIBLE AREAS
- ELEVATORS
- - - STAIRS

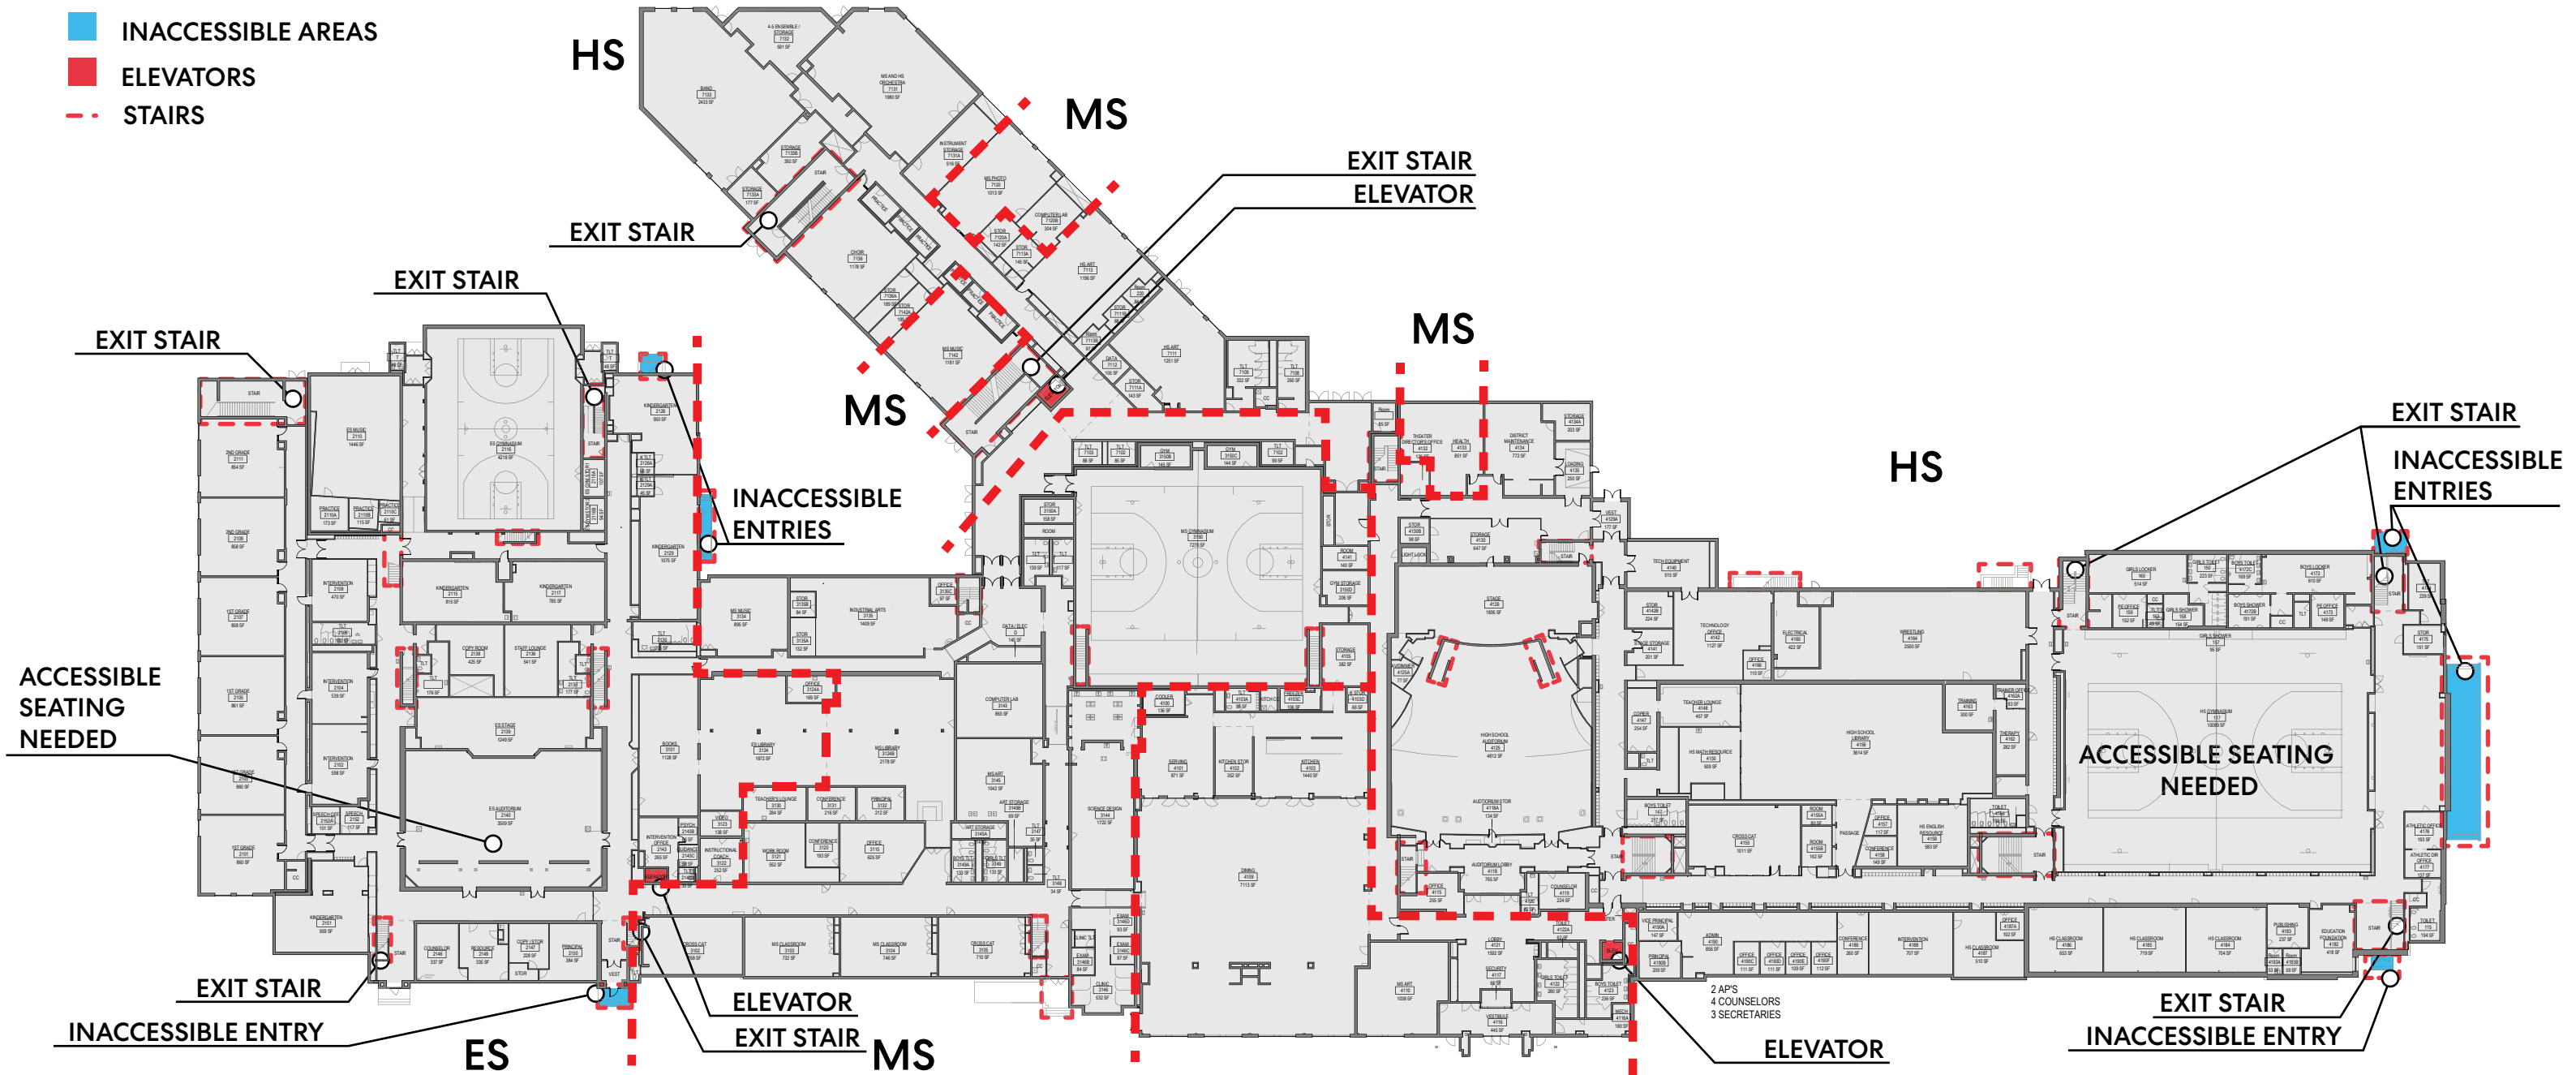


Existing First Floor Plan




Accessibility Analysis

- INACCESSIBLE AREAS
- ELEVATORS
- - STAIRS

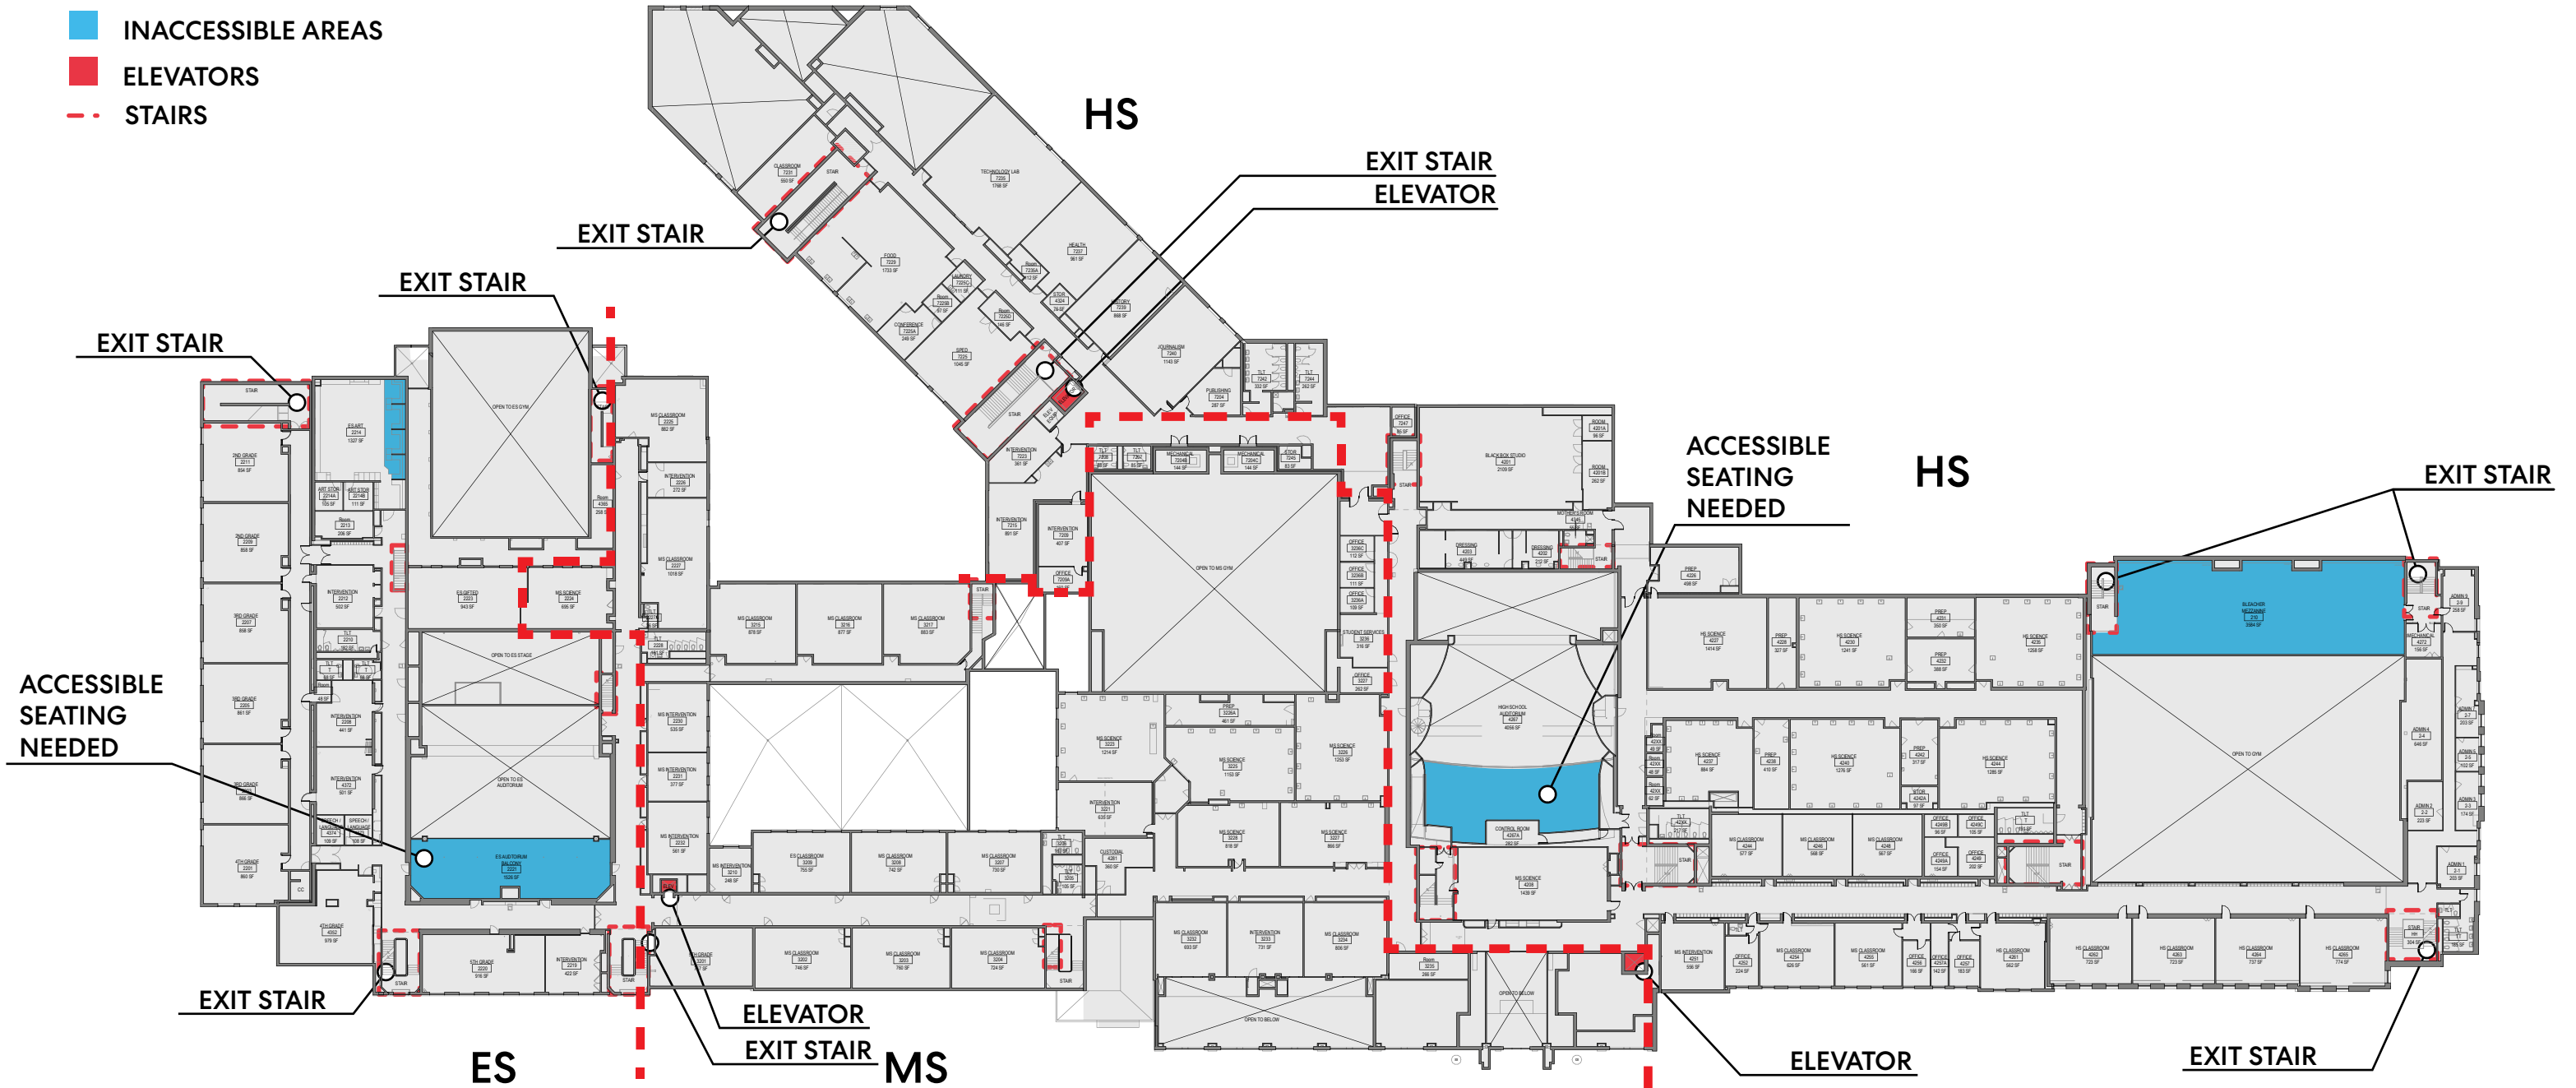


Existing Second Floor Plan

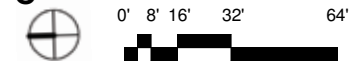


Accessibility Analysis


- INACCESSIBLE AREAS
- ELEVATORS
- - STAIRS

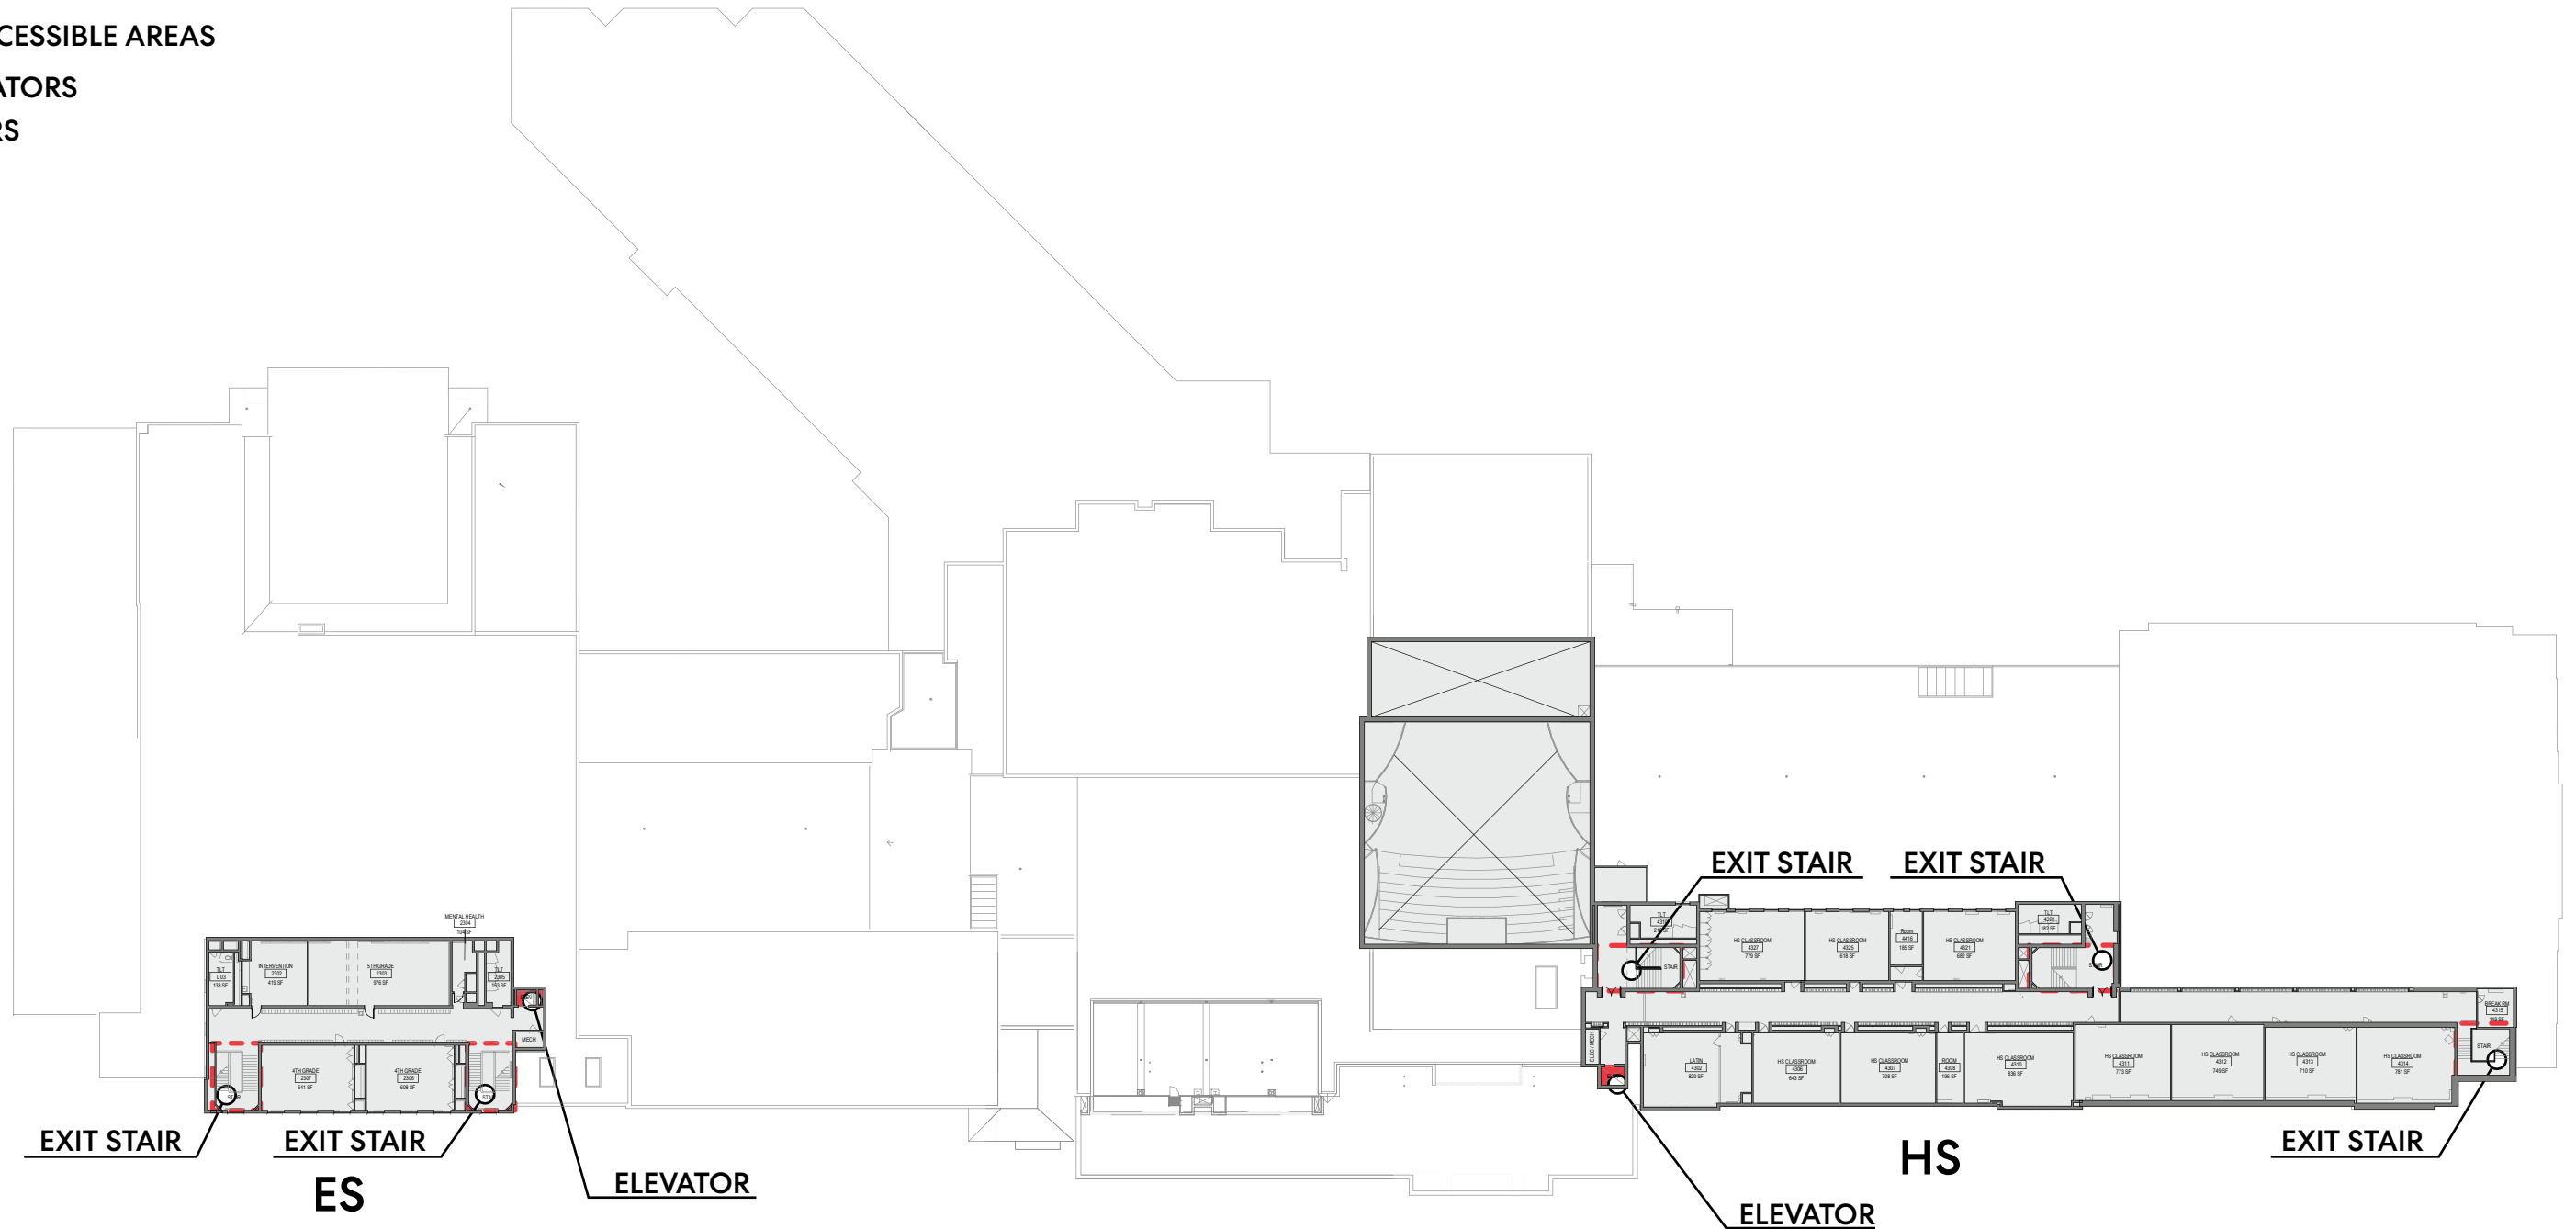


Existing Third Floor Plan

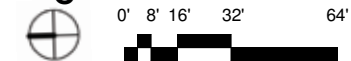

Physical Assessment Analysis

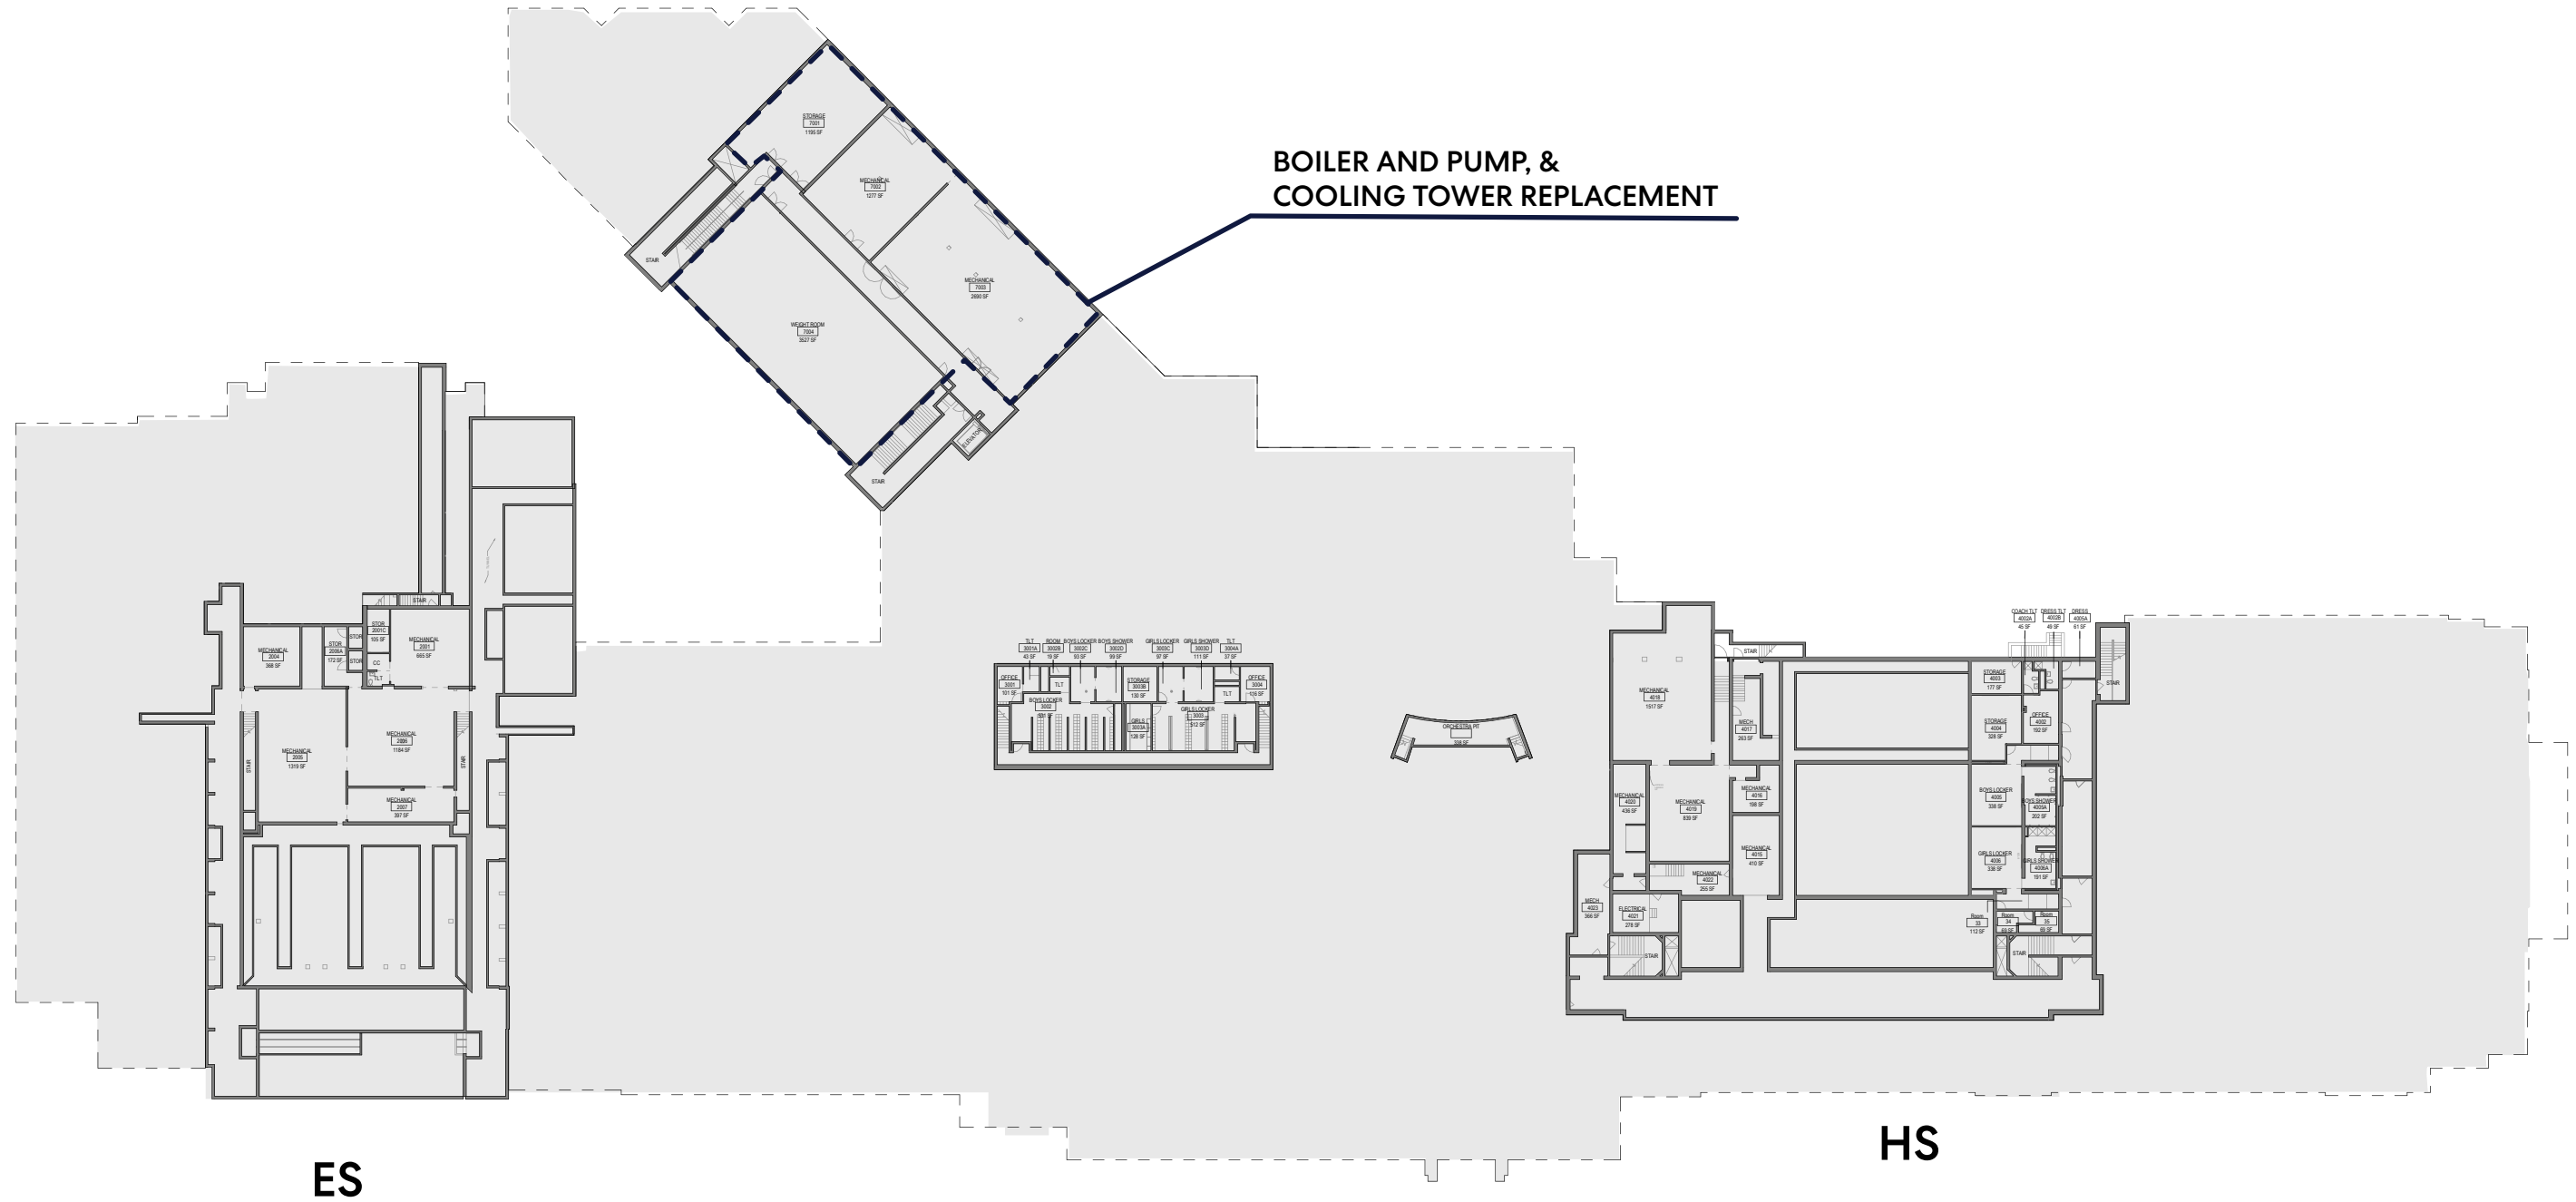

Existing Basement Floor Plan

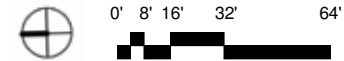


Classroom Size Analysis


Kindergarten Classrooms




Science Classrooms

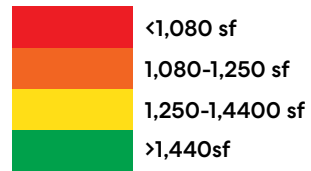

Core Classrooms

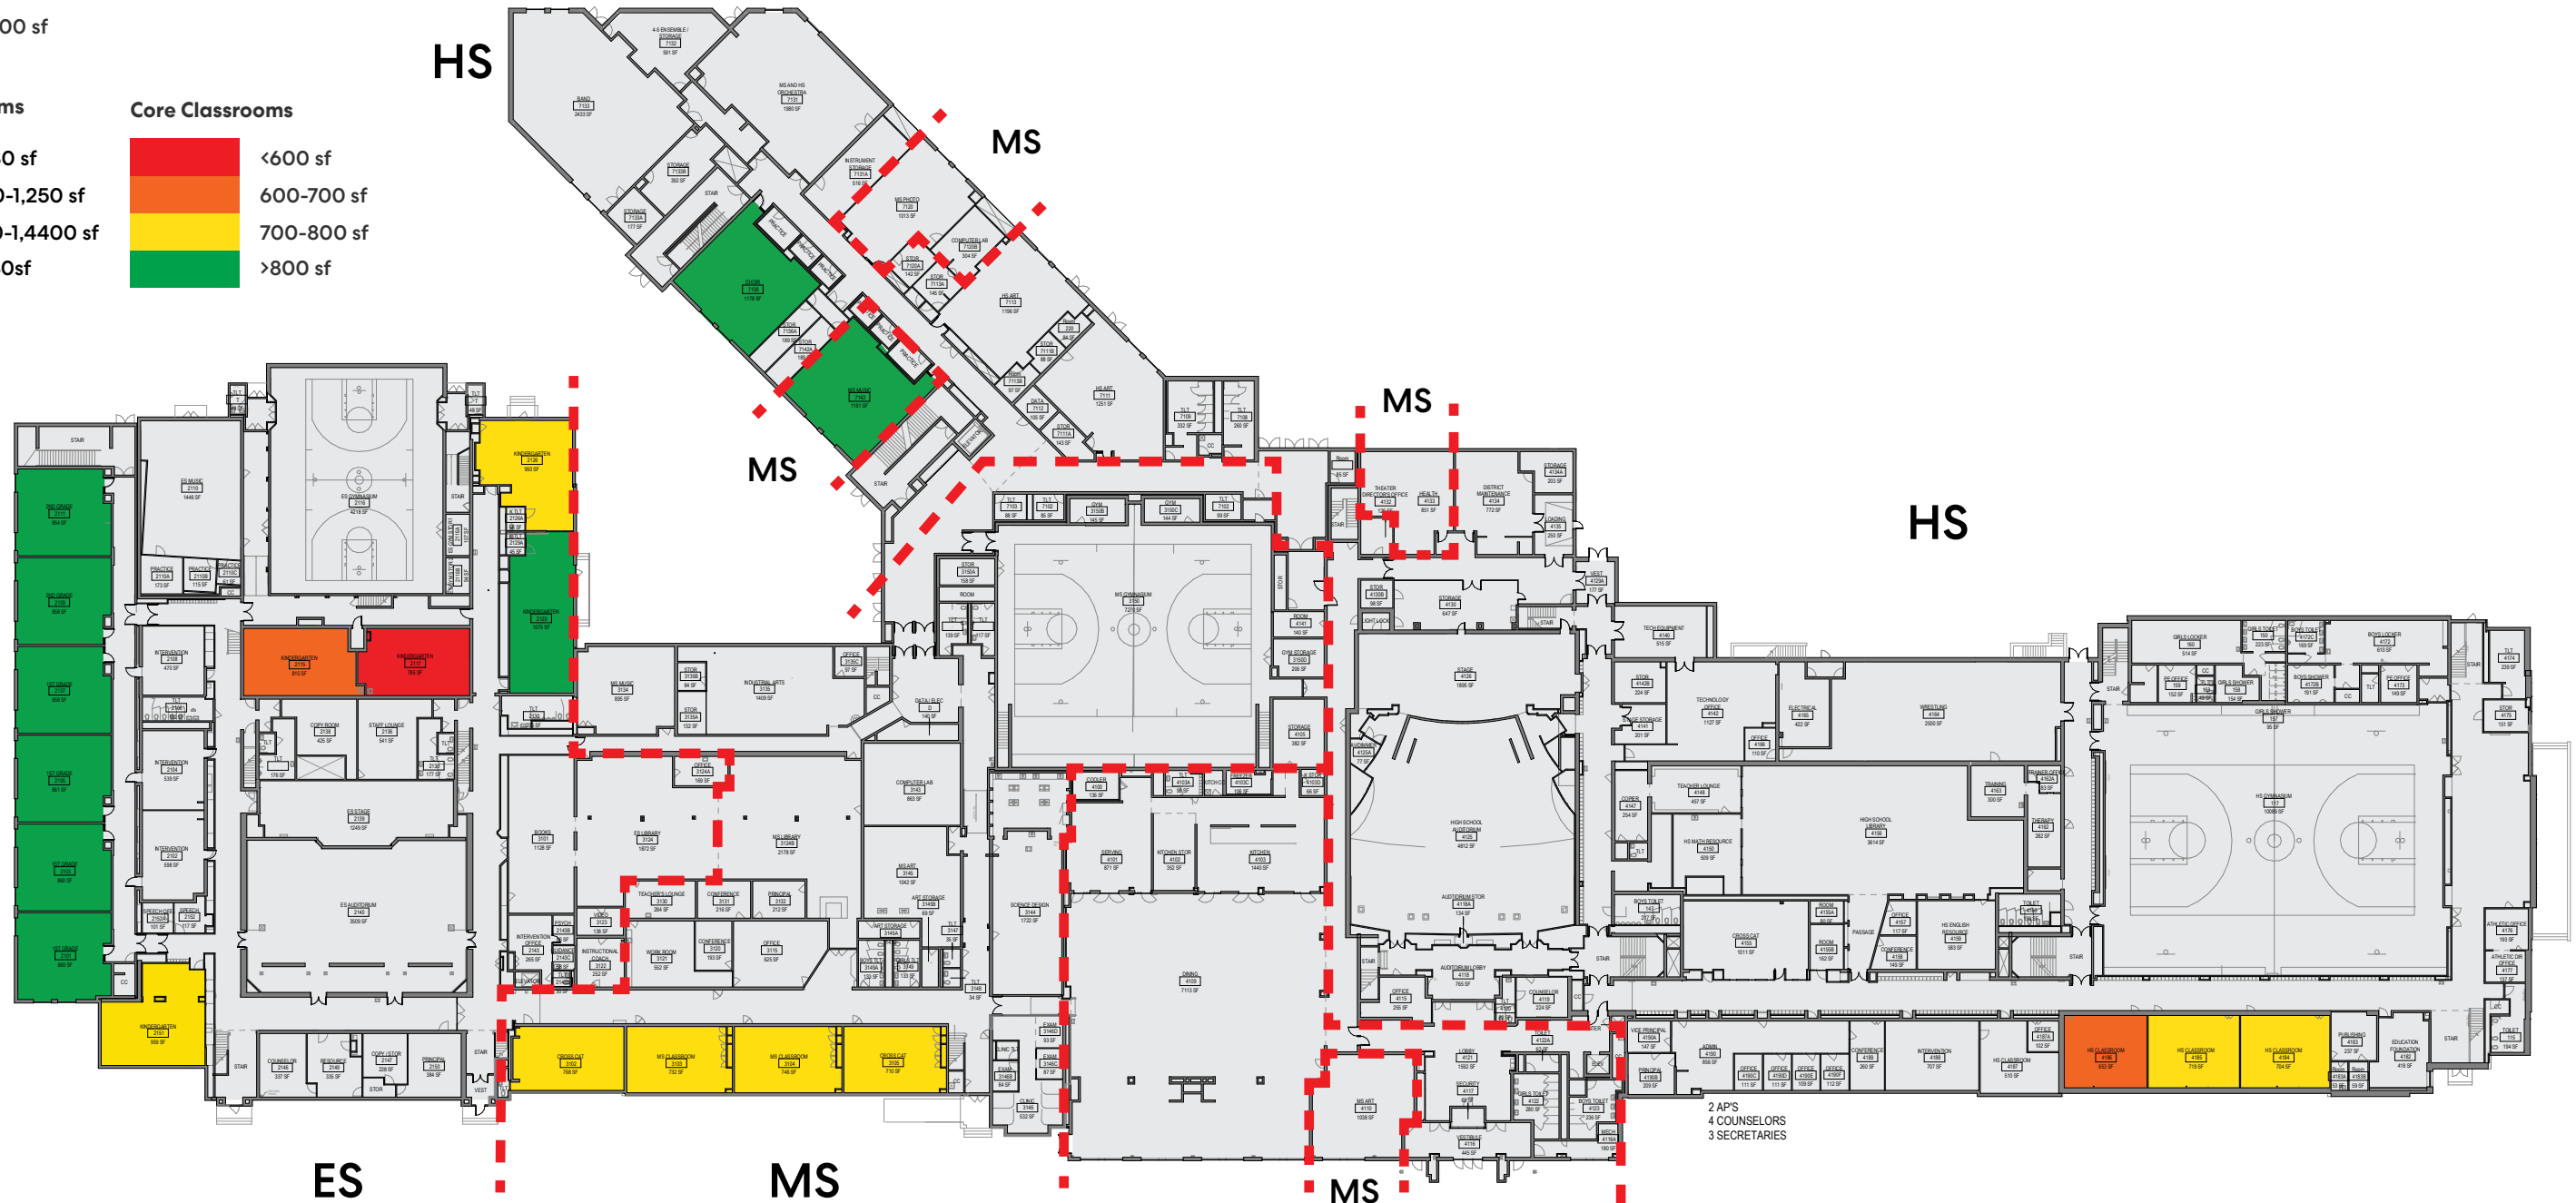


Existing First Floor Plan

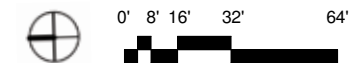

Classroom Size Analysis


Science Classrooms

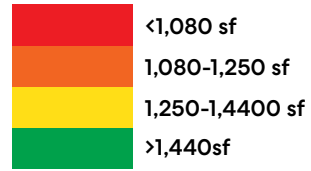

Core Classrooms




Existing Second Floor Plan

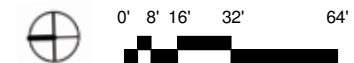


Classroom Size Analysis


Science Classrooms

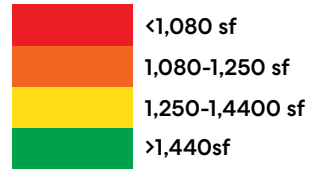

Core Classrooms

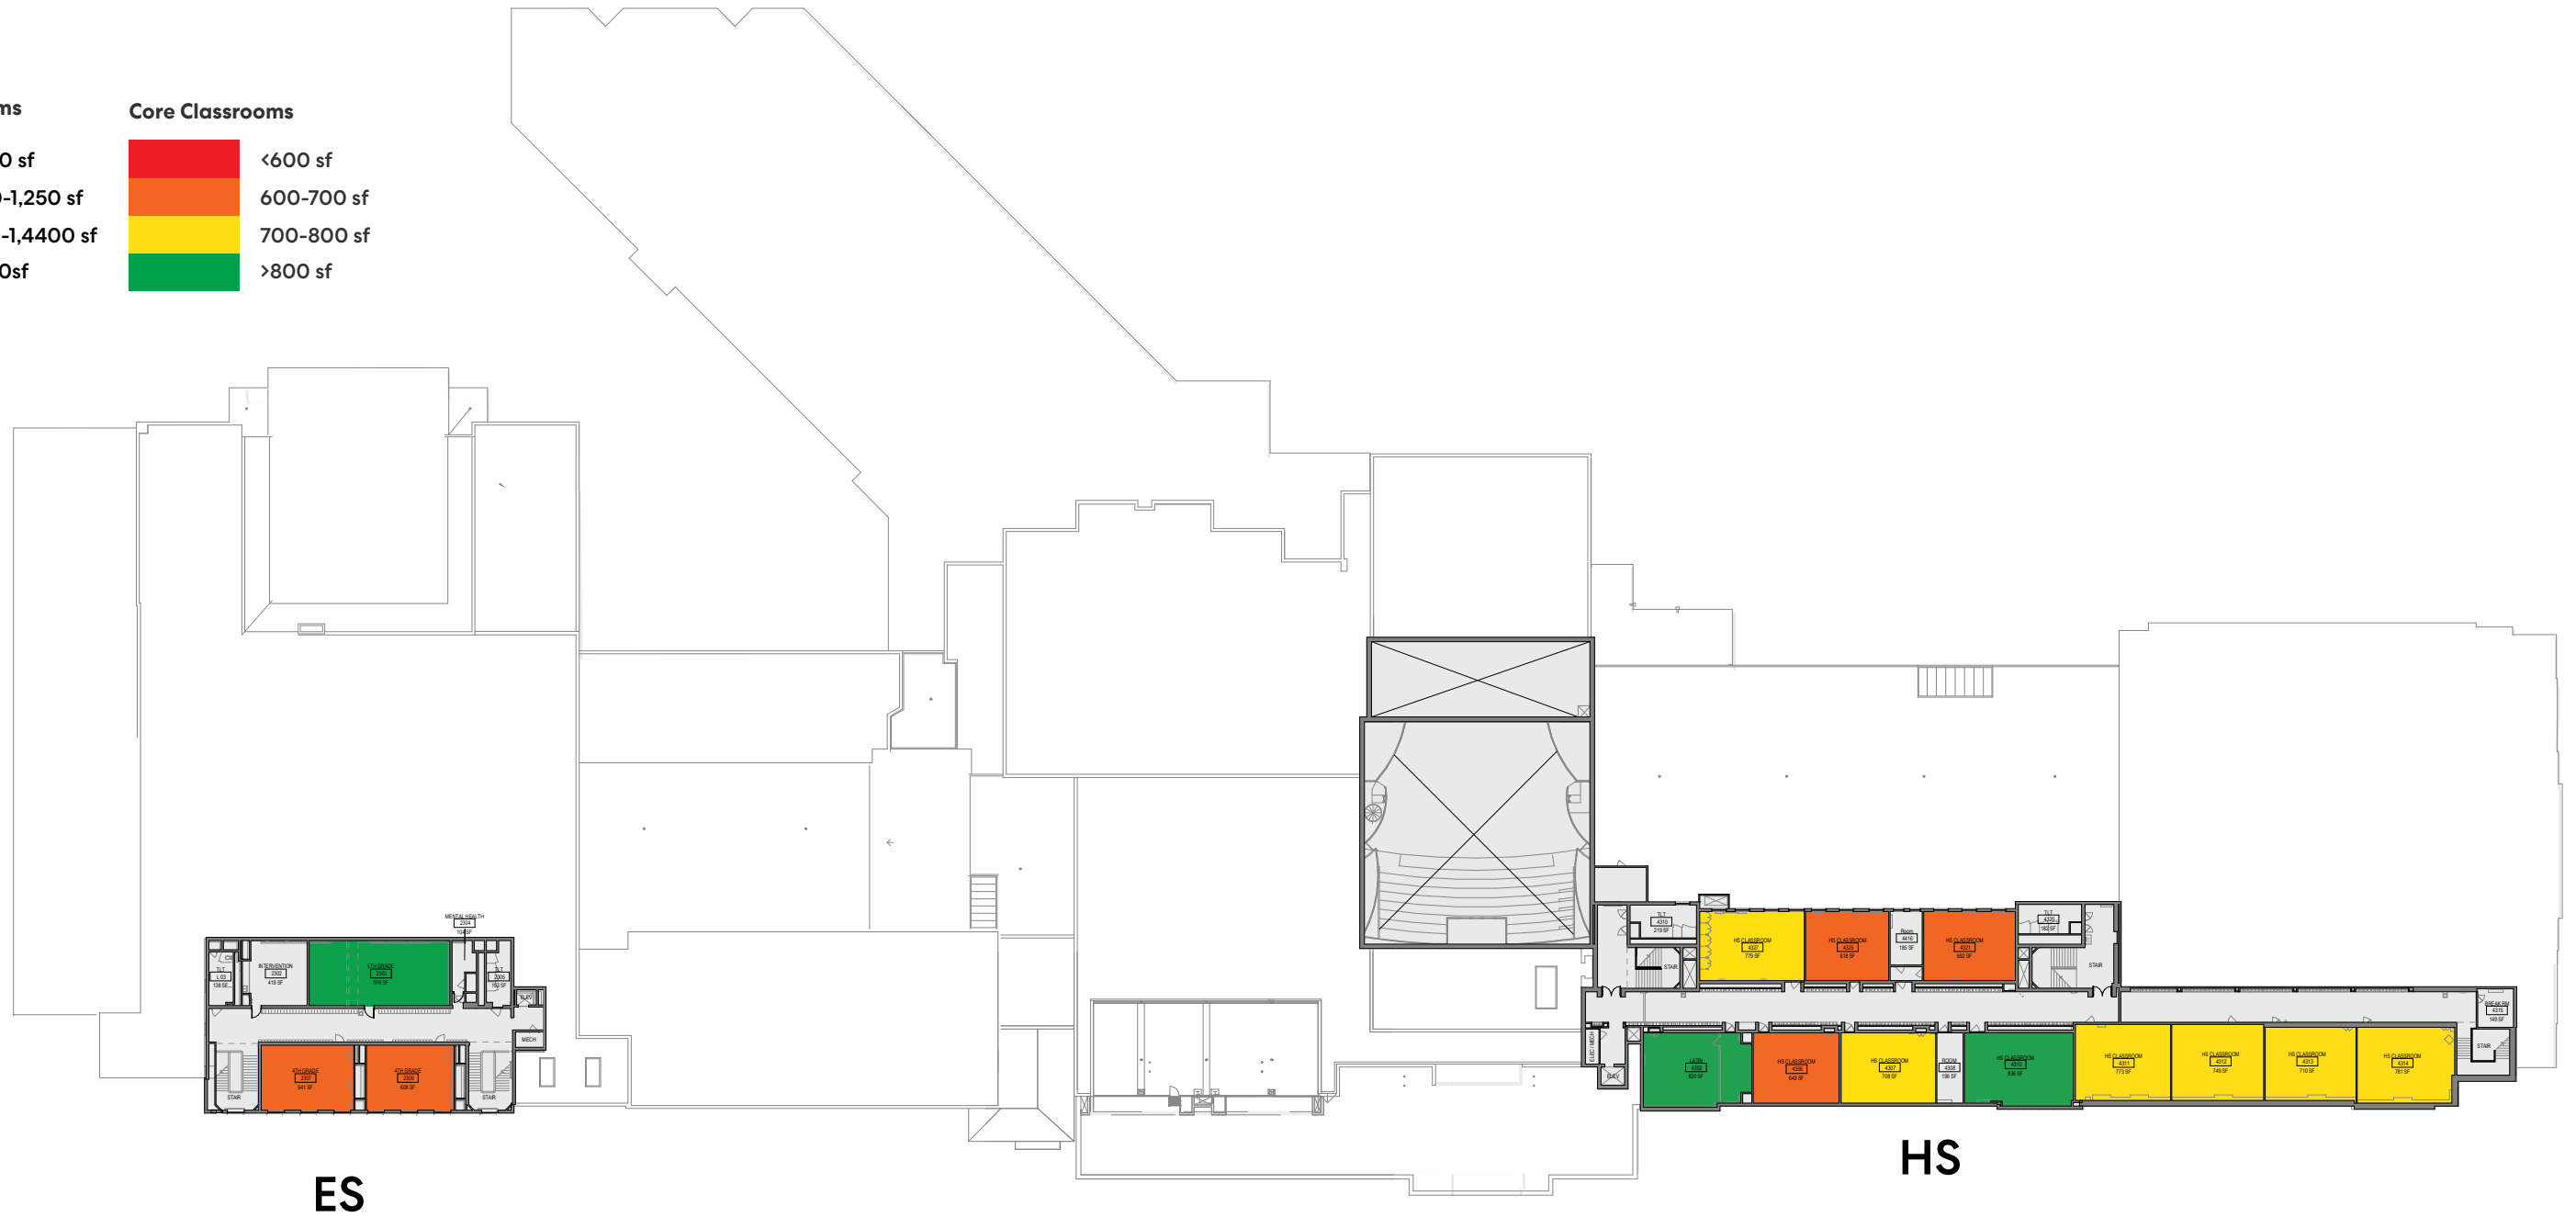

Existing Third Floor Plan

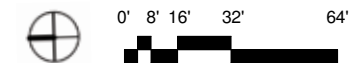


Daylight Analysis

- No Daylight
- Some Daylight
- Adequate Daylight



Existing First Floor Plan

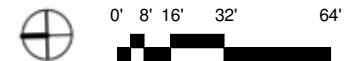


Daylight Analysis

- No Daylight
- Some Daylight
- Adequate Daylight




Existing Second Floor Plan

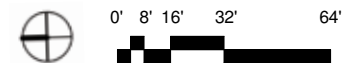


Daylight Analysis


- No Daylight
- Some Daylight
- Adequate Daylight

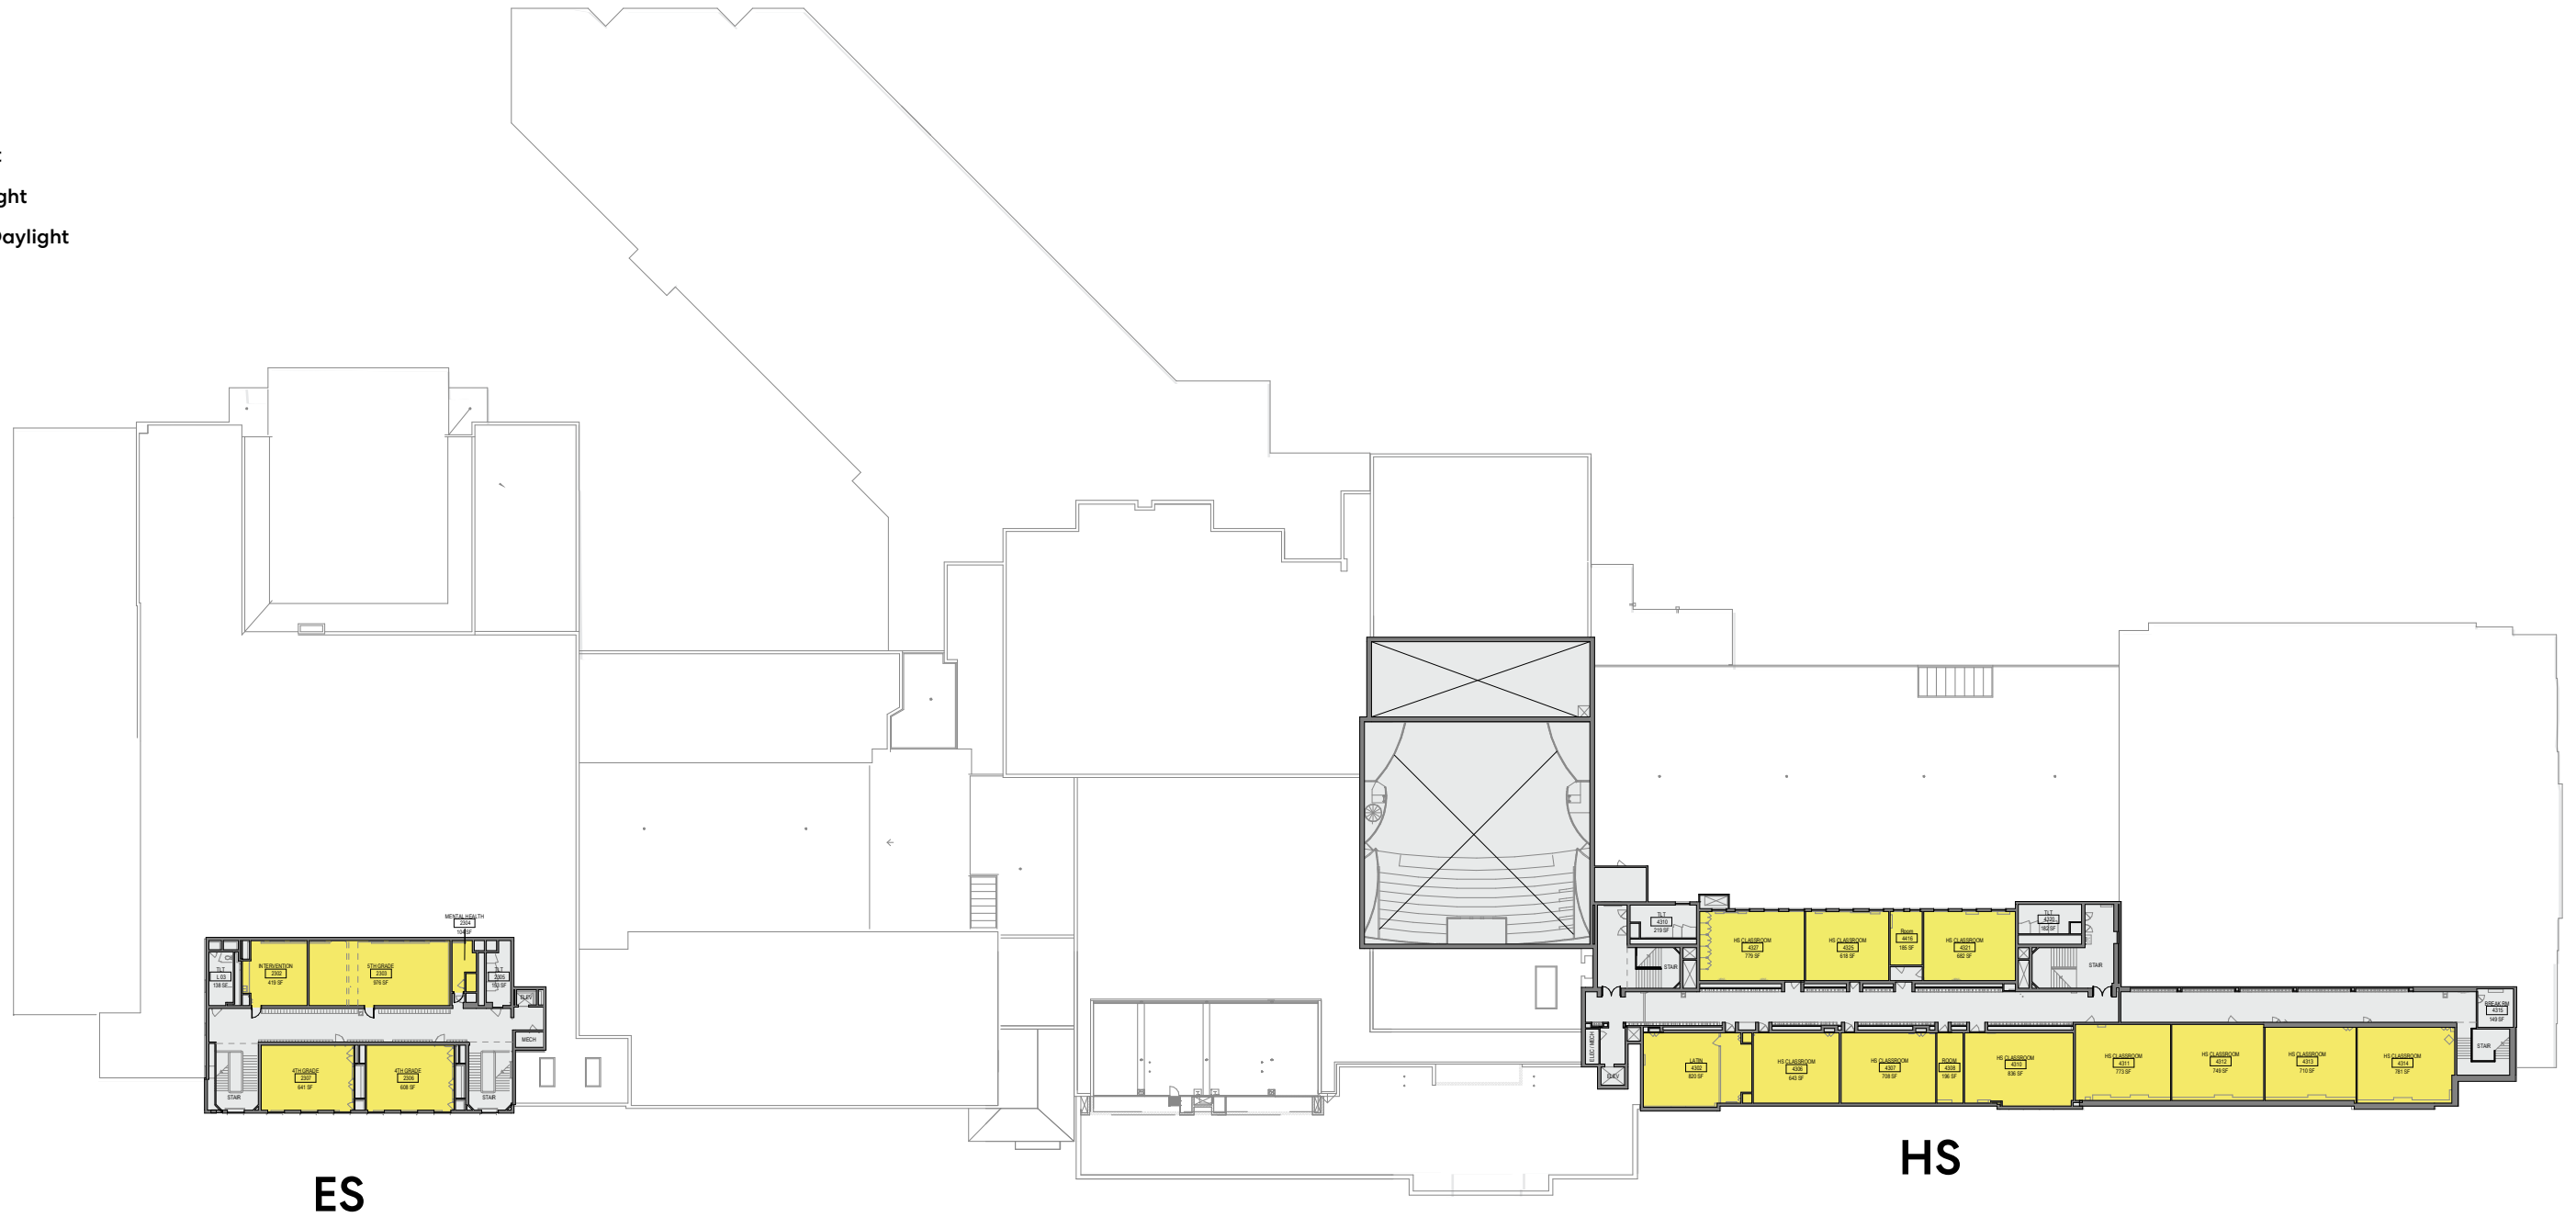

Existing Third Floor Plan

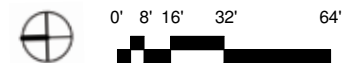

Overall Floor Plan - Level 01

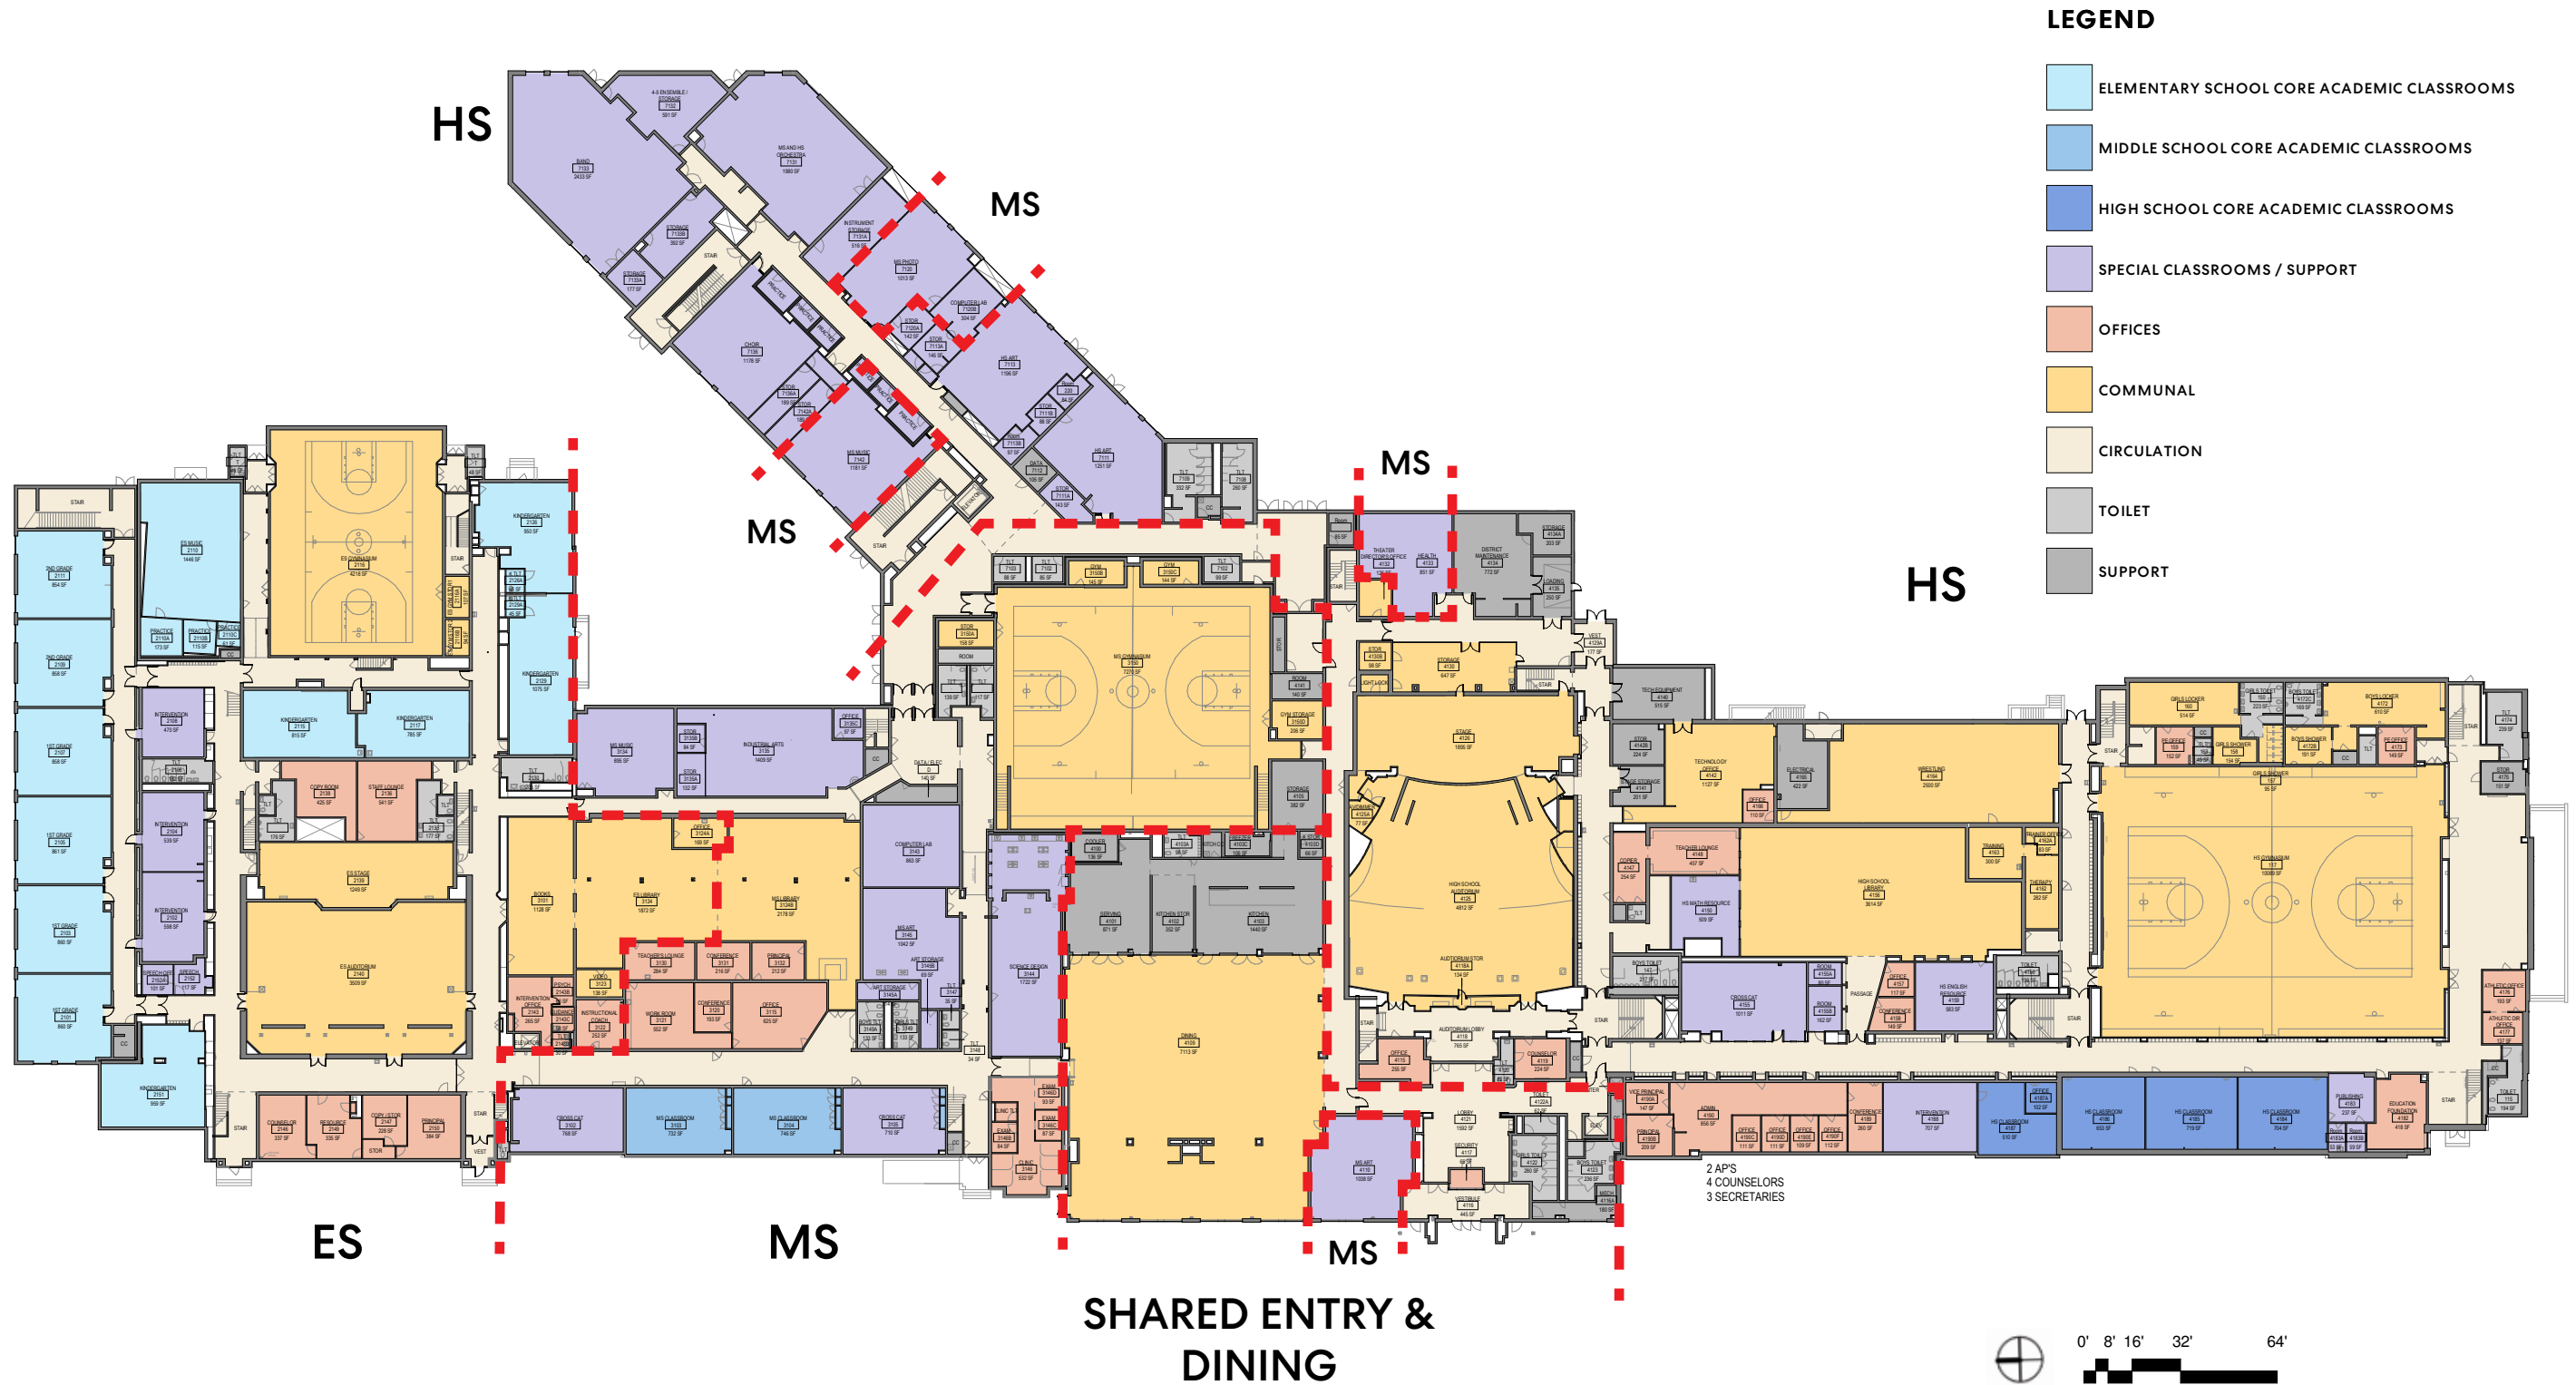


Overall Floor Plan - Level 02



- LEGEND**
- ELEMENTARY SCHOOL CORE ACADEMIC CLASSROOMS
 - MIDDLE SCHOOL CORE ACADEMIC CLASSROOMS
 - HIGH SCHOOL CORE ACADEMIC CLASSROOMS
 - SPECIAL CLASSROOMS / SUPPORT
 - OFFICES
 - COMMUNAL
 - CIRCULATION
 - TOILET
 - SUPPORT

Overall Floor Plan - Level 03

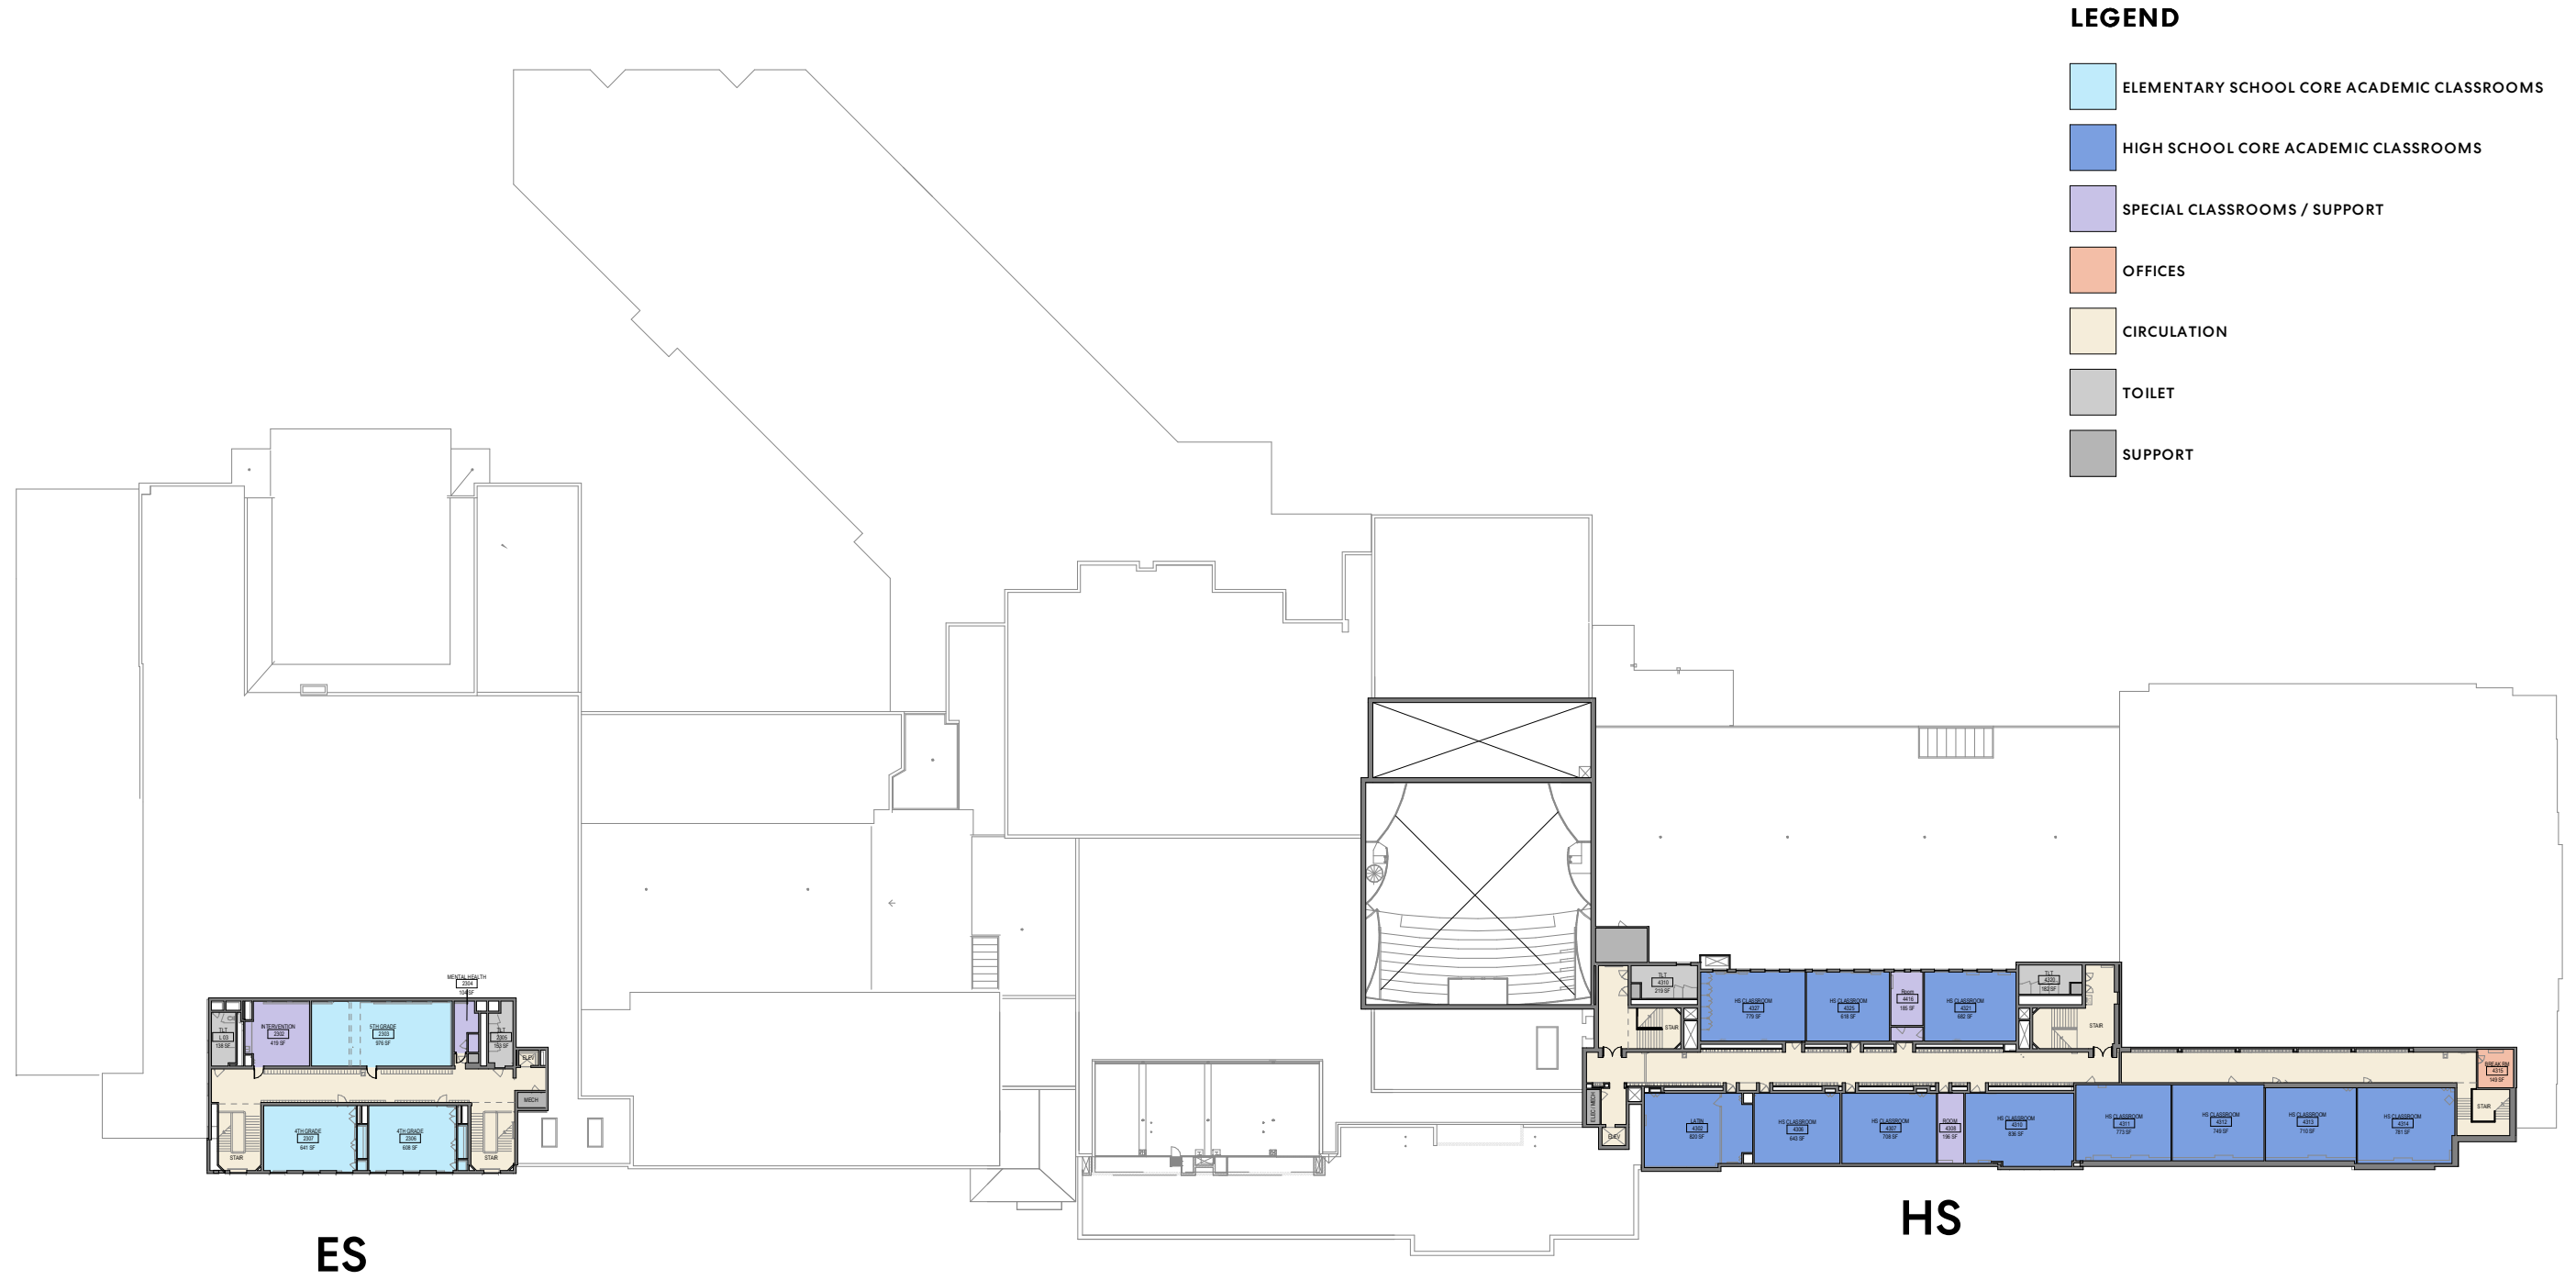

Overall Floor Plan - Basement

