


PLAT OF A SURVEY

BEING PART OF ORIGINAL LOT NO. 22
CITY OF VERMILION
SECTION 1 VERMILION TWP.
ERIE COUNTY, OHIO

MARCH 2022

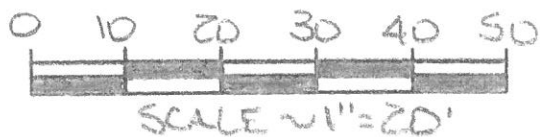

David A. Williams
DAVID A. WILLIAMS
REG. SURVEYOR #7166


LEGEND

- 1" I.P. FD.
- 5/8" I.P. SET

APPROVED as per Erie County Requirements
And Sections 4733-37 thru 4733-37-07 of the Ohio
Administrative Code only. No Field Verifications
for Accuracy made.

Michael J. Farrell
Engineer/Surveyor: Erie County Engineer's

Date: 3-28-2022

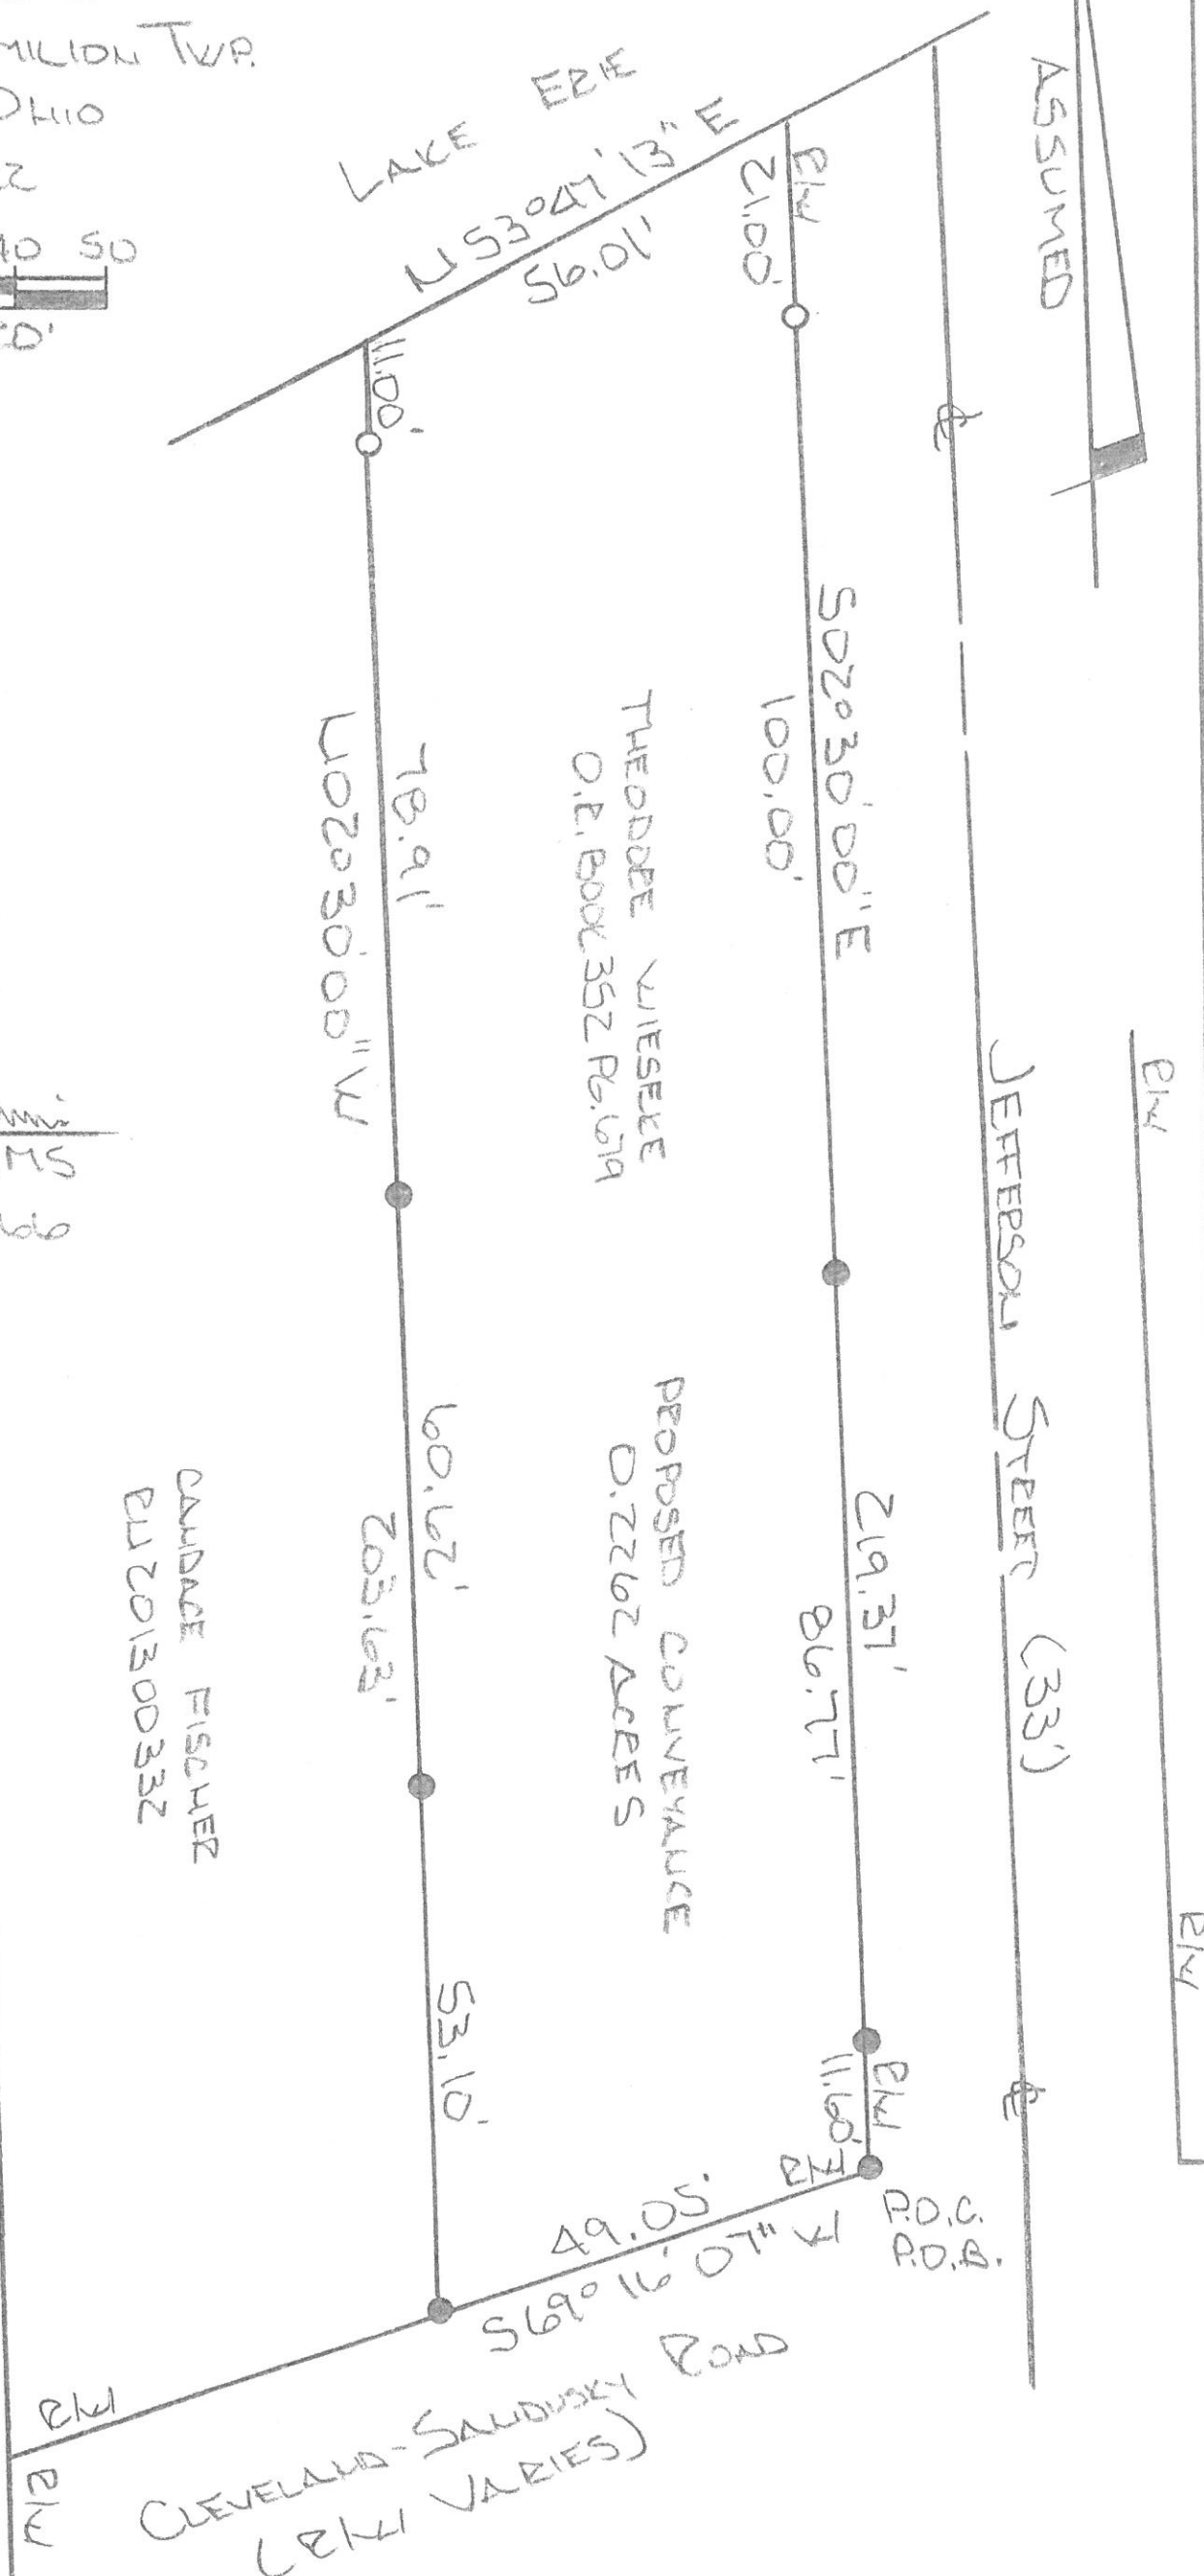



David A. Williams
DAVID A. WILLIAMS
REG. SURVEYOR #7166

LEGEND


- 1" I.P. FD.
- 5/8" I.P. SET
- △ MAG. NAIL SET

LIBERTY AVENUE (166')

PLAT OF A SURVEY

BEING ALL OF SUBLOT NUMBER 324
AND SUBLOT NUMBER 325 AND PART OF
SUBLOT NUMBER 313, SUBLOT NUMBER 314,
SUBLOT NUMBER 327 AND SUBLOT NUMBER 328
IN BLOCK ZA CITY OF VERMILION P.V. Z.P. 10
SECTION 1 VERMILION TWP.
ERIE COUNTY, OHIO

MARCH 2022

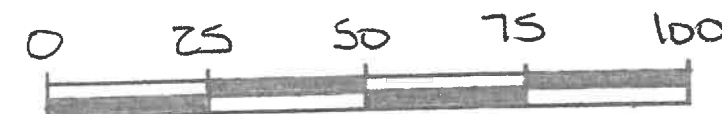


SCALE - 1" = 30'

APPROVED as per Erie County Requirements
And Sections 4733-37 thru 4733-37-07 of the Ohio
Administrative Code only. No Field Verifications
for Accuracy made.

Michael T. Farrell
Engineer/Surveyor: Erie County Engineer's

Date: 5-9-2022

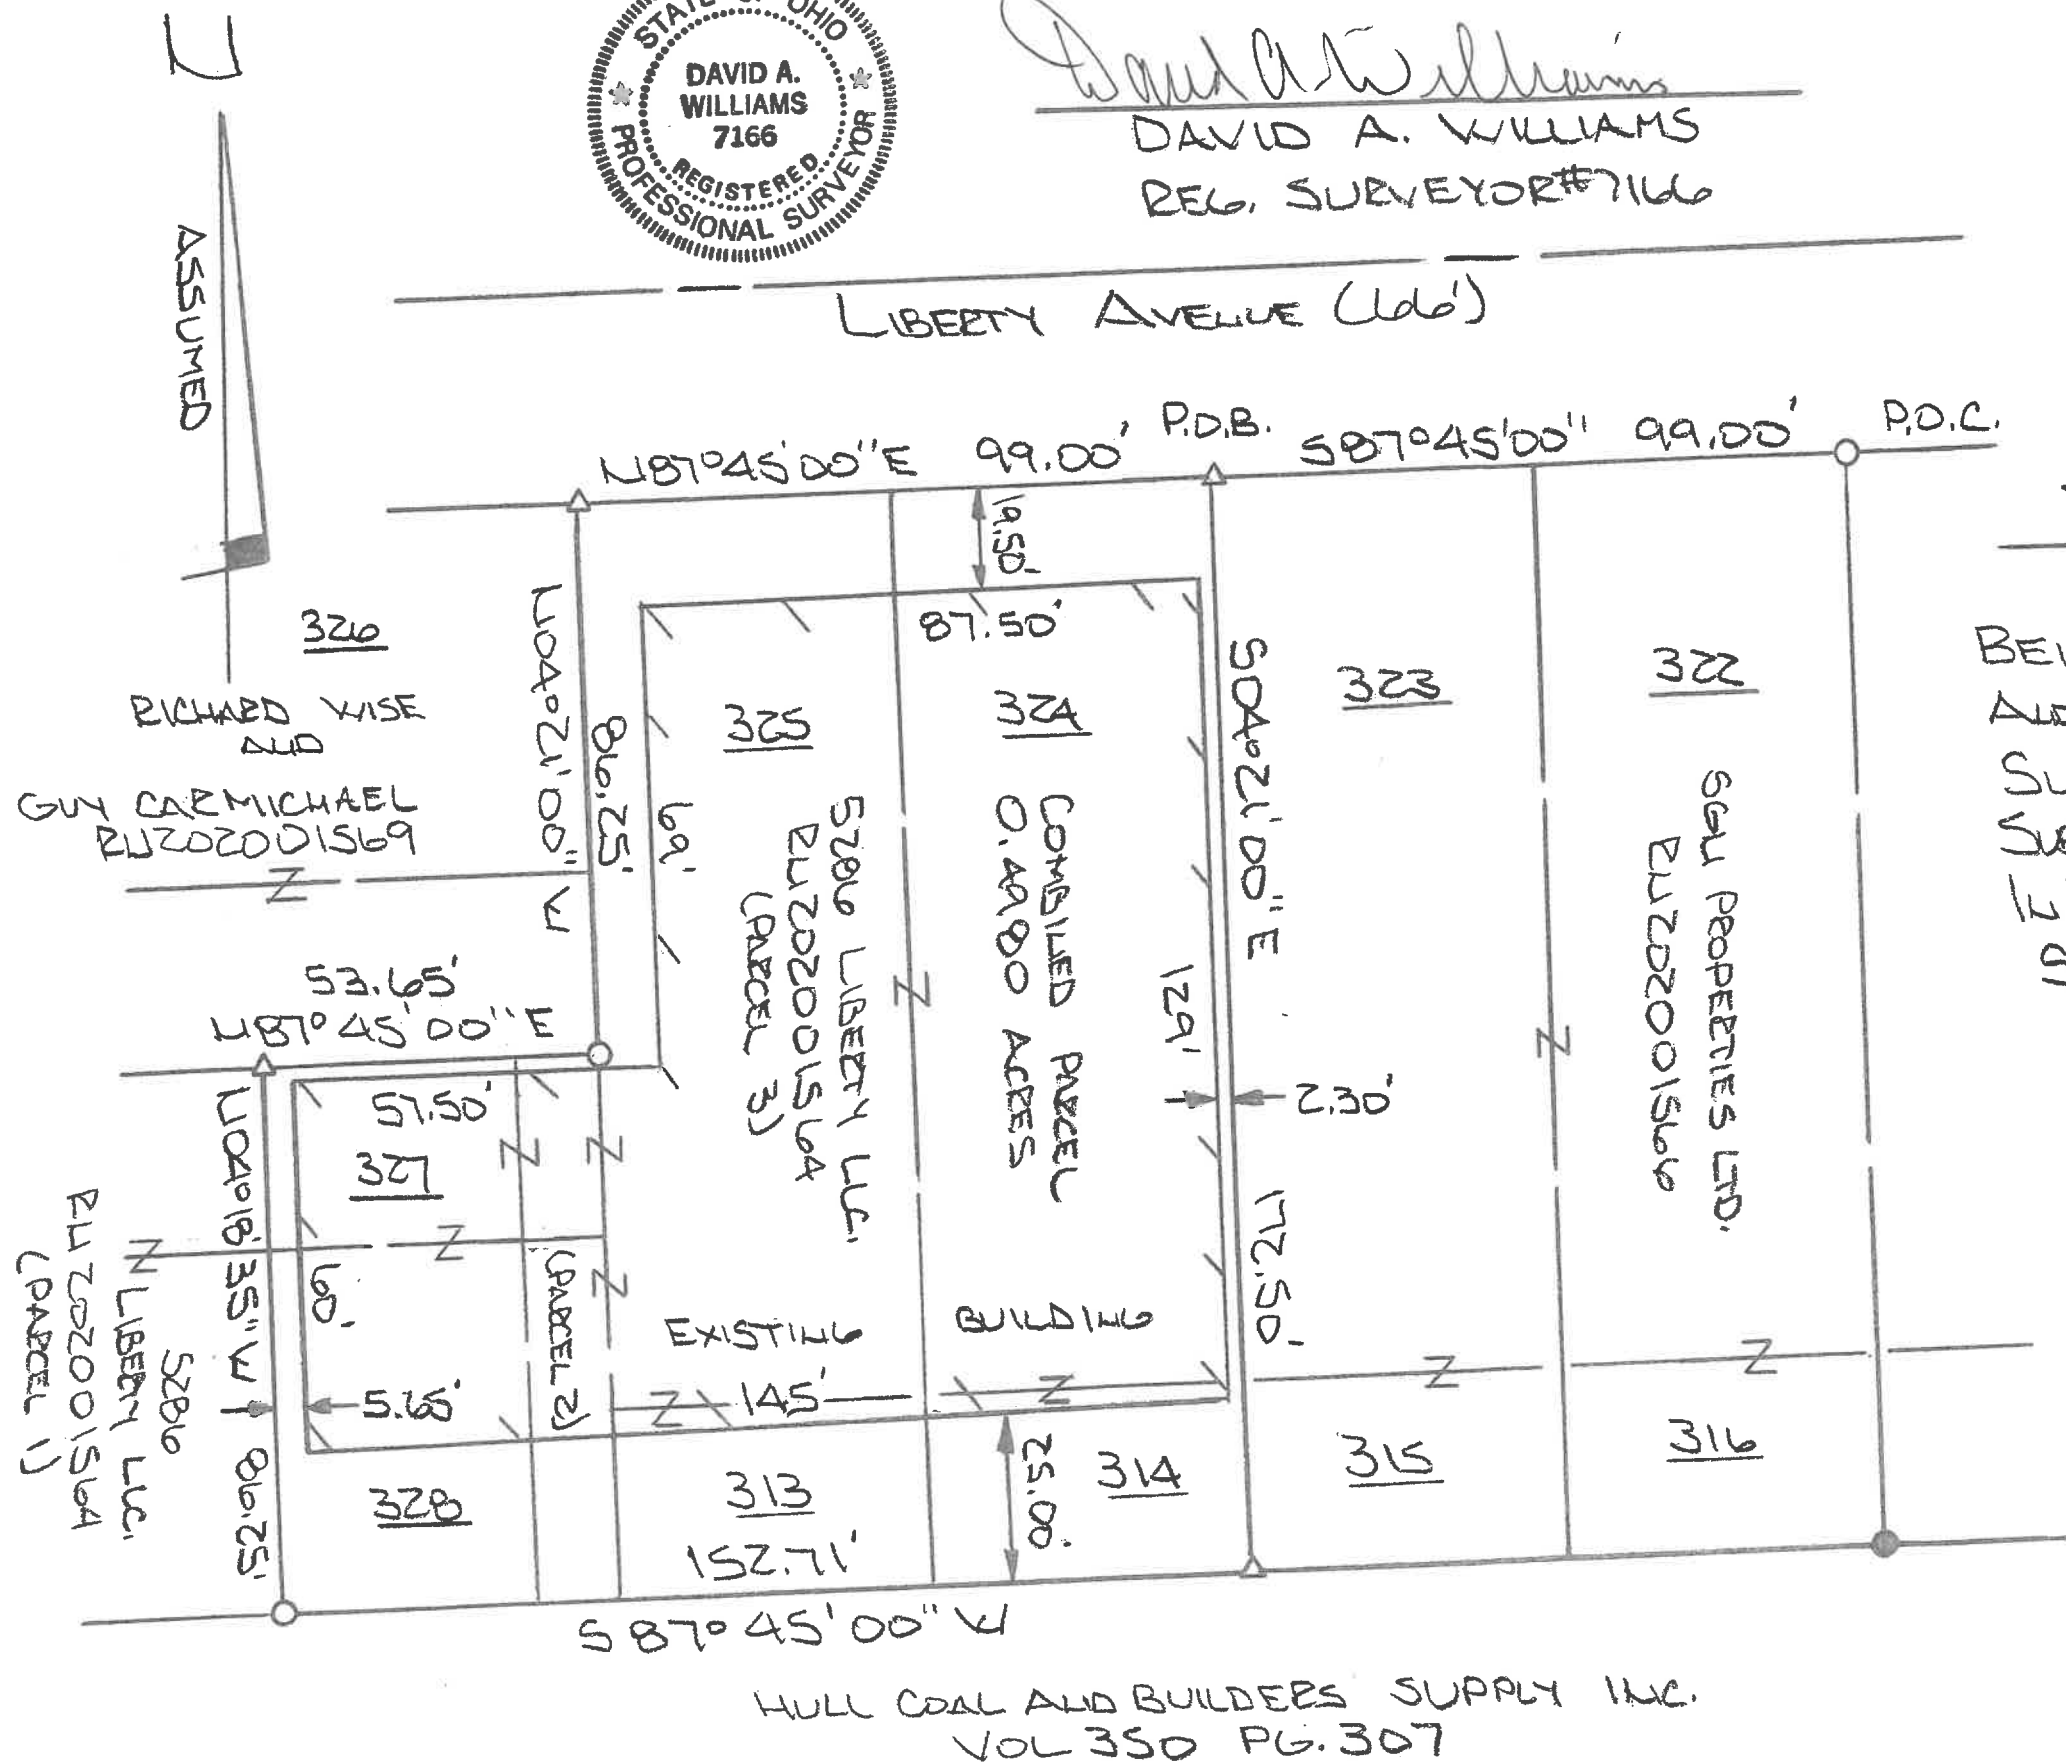

for Accuracy made.

Michael T. Farrell
Engineer/Surveyor: Erie County Engineer's
Date: 3-21-2022

Engineer/Surveyor: Erie County Engineer's

Date: 3-21-2022

BEING ALL OF SUBLot NUMBER 324
AND SUBLot NUMBER 325 AND PART OF
SUBLot NUMBER 313, SUBLot NUMBER 314,
SUBLot NUMBER 315, SUBLot NUMBER 323
SUBLot NUMBER 327 AND SUBLot NUMBER 328
IN Block 2A CITY OF VERMILION P. 2 Pg. 10
SECTION 1 VERMILION TWP

FREE County, Ohio

MARCH 2022





David A. Williams

DAVID A. WILLIAMS

REG. SURVEYOR #7166

LEGEND

- 1" I.P. FD.
- 5/8" I.P. SET
- MAG NAIL SET

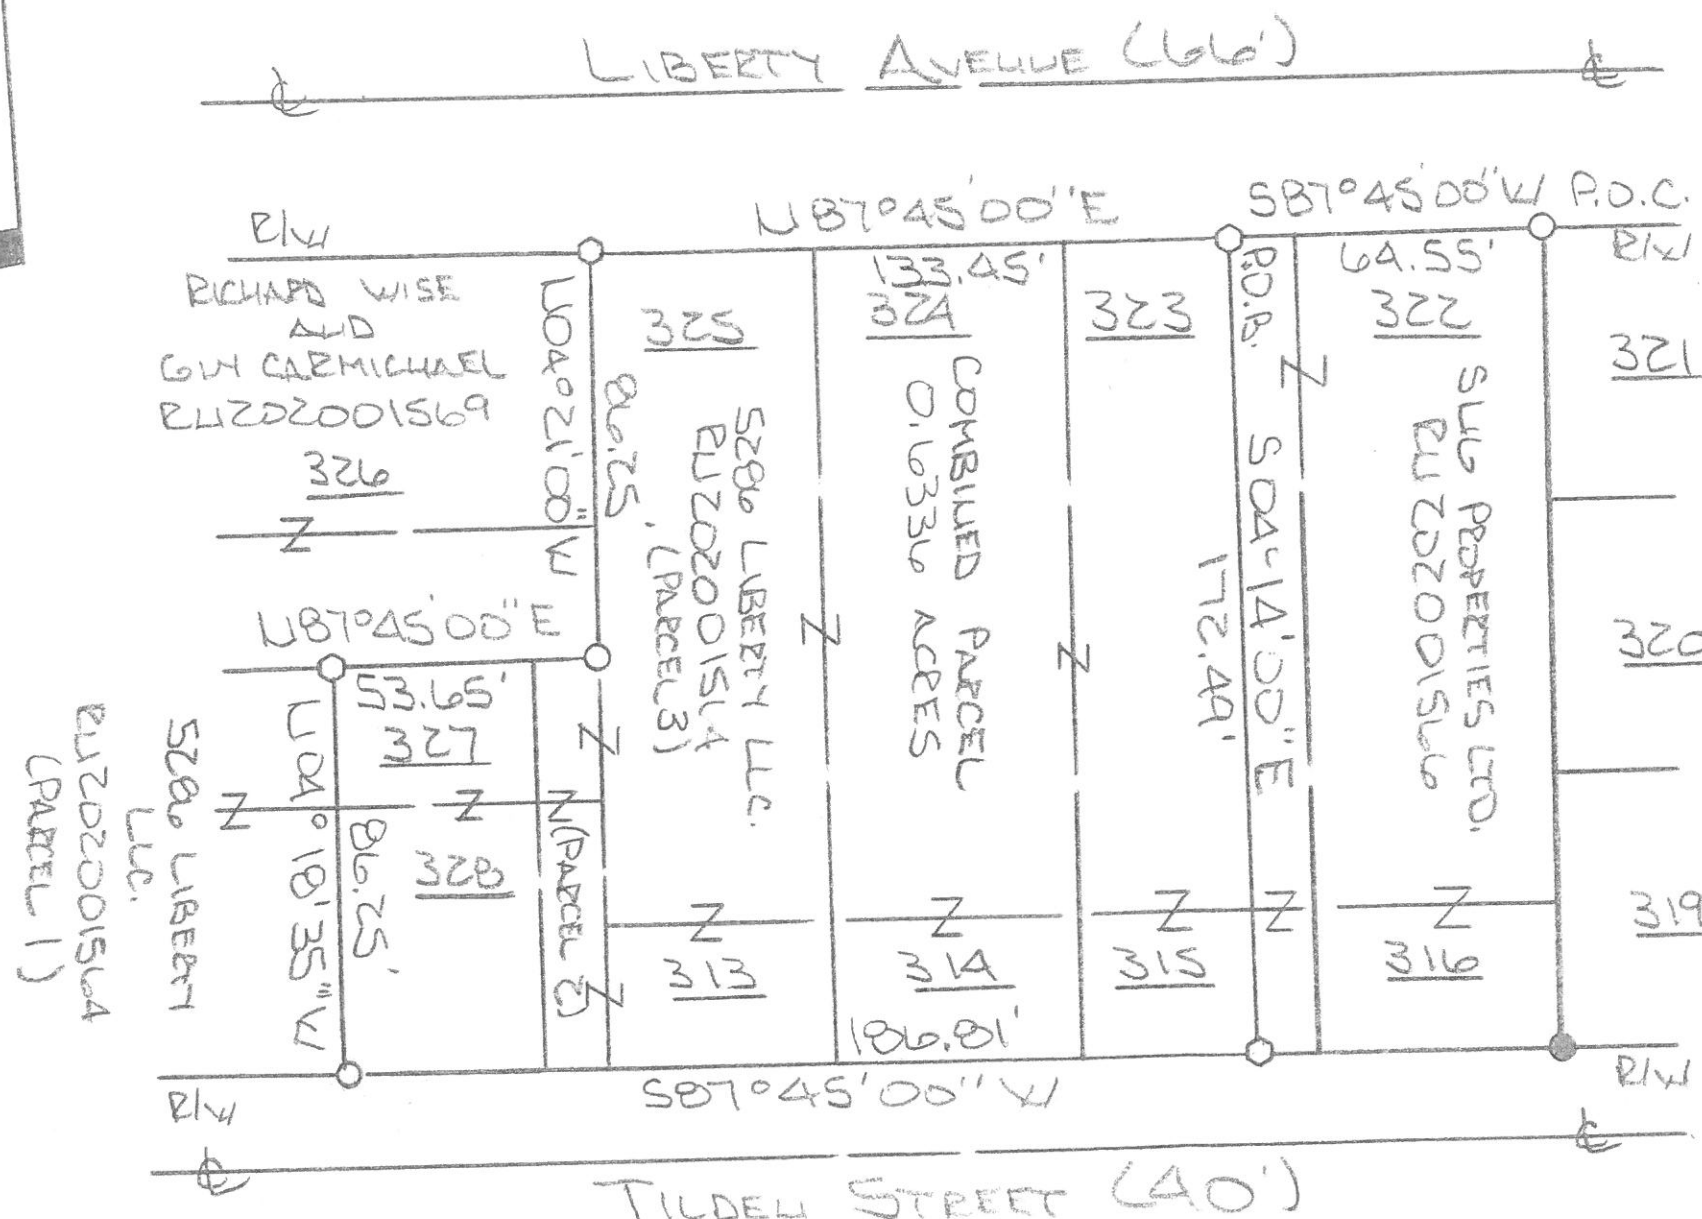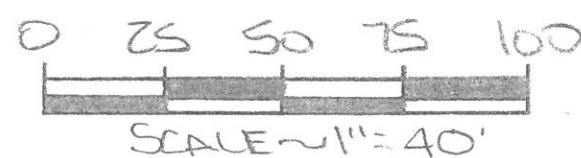


APPROVED as per Erie County Requirements
And Sections 4733-37 thru 4733-37-07 of the Ohio
Administrative Code only. No Field Verifications
for Accuracy made.

Michael T. Farrell

Engineer/Surveyor: Erie County Engineer's

Date: 3-21-2022

ASSUMED

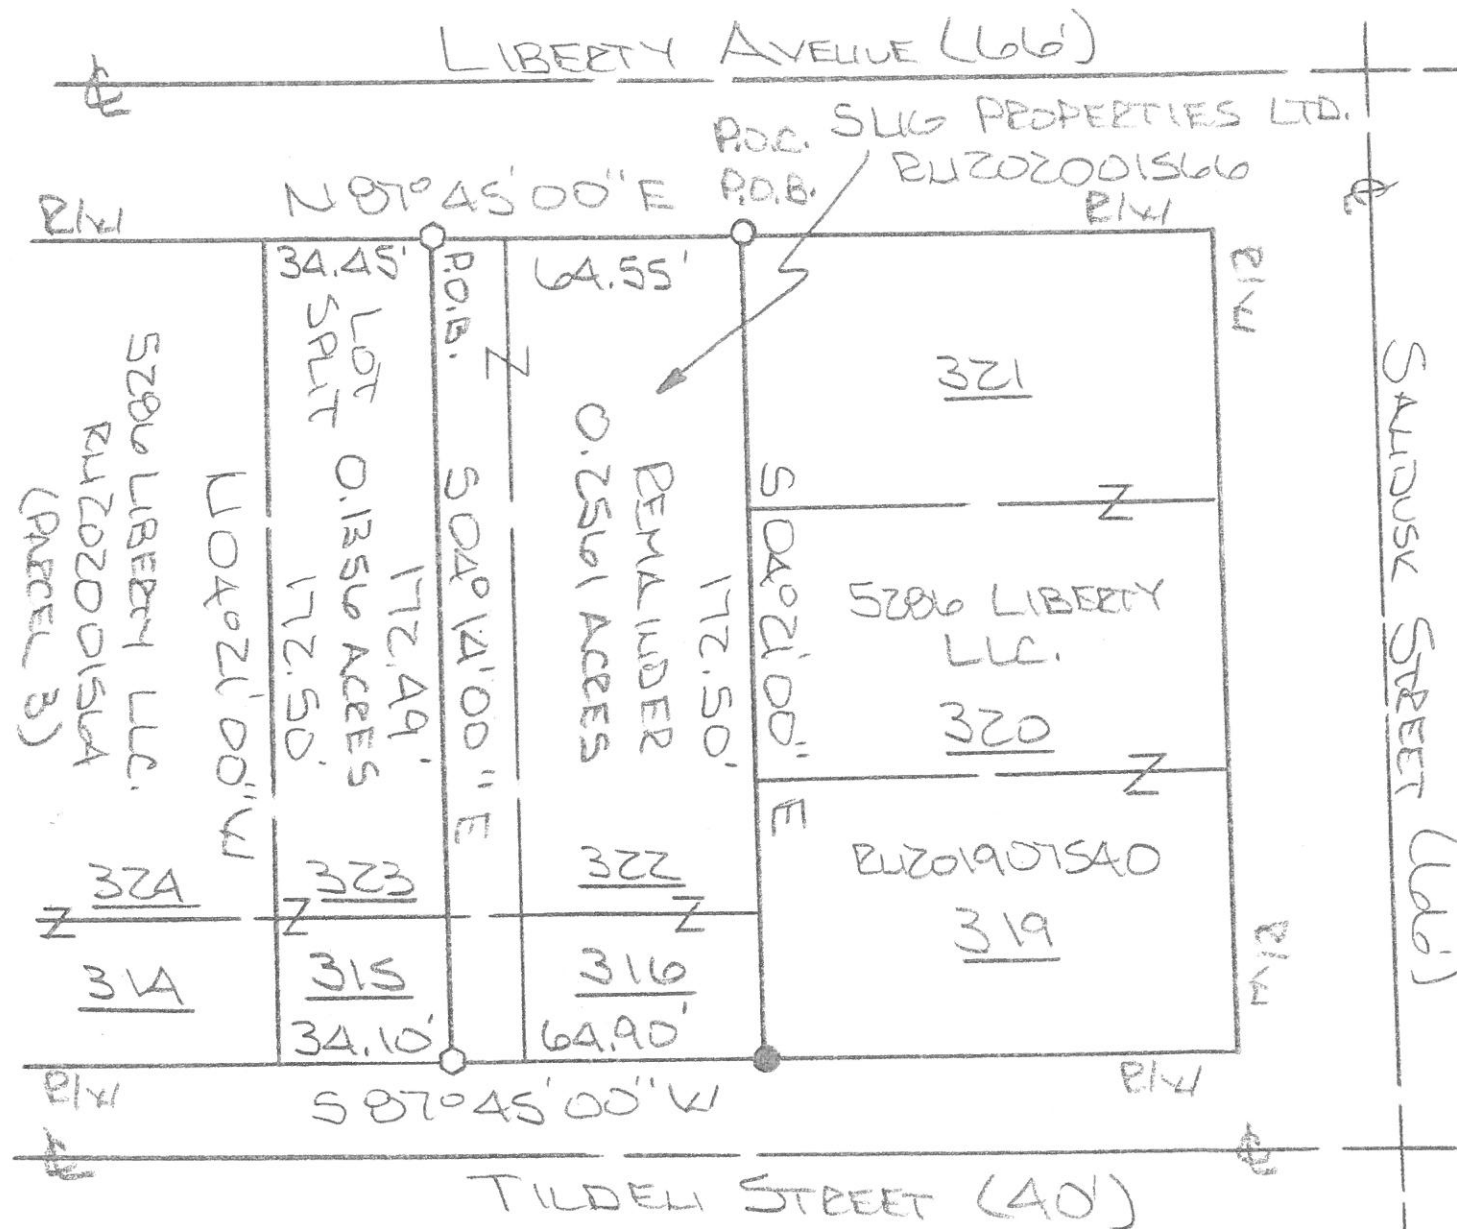

LEGEND

- 1" I.P. FD.
- MAG NAIL SET
- 5/8" I.P. SET

PLAT OF A SURVEY

BEING ALL OF SUBLOT NUMBER 322
AND BEING PART OF SUBLOT
NUMBER 315, SUBLOT NUMBER 316 AND
SUBLOT NUMBER 323 IN BLOCK 24
CITY OF VERMILION P.V. 2 P. 10
SECTION 1 VERMILION TWP


ERIE COUNTY, OHIO
MARCH 2022



David A. Williams
DAVID A. WILLIAMS
REG. SURVEYOR #7166




BEING PART OF SUBLOT NUMBER 327
AND SUBLOT NUMBER 328 IN BLOCK 2A
CITY OF VERMILION P.V., Z Pg. 10
SECTION 1 VERMILION TWP
ERIE COUNTY, OHIO
MARCH 2022

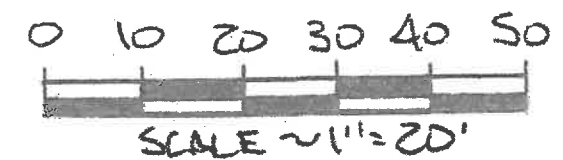

319 DAVID A. WILLIAMS
REG. SURVEYOR #7166

**APPROVED as per Erie County Requirements
And Sections 4733-37 thru 4733-37-07 of the Ohio
Administrative Code only. No Field Verifications
for Accuracy made.**

Michael T. Farrell
Engineer/Surveyor: Erie County Engineer's
Date: 5-9-2022

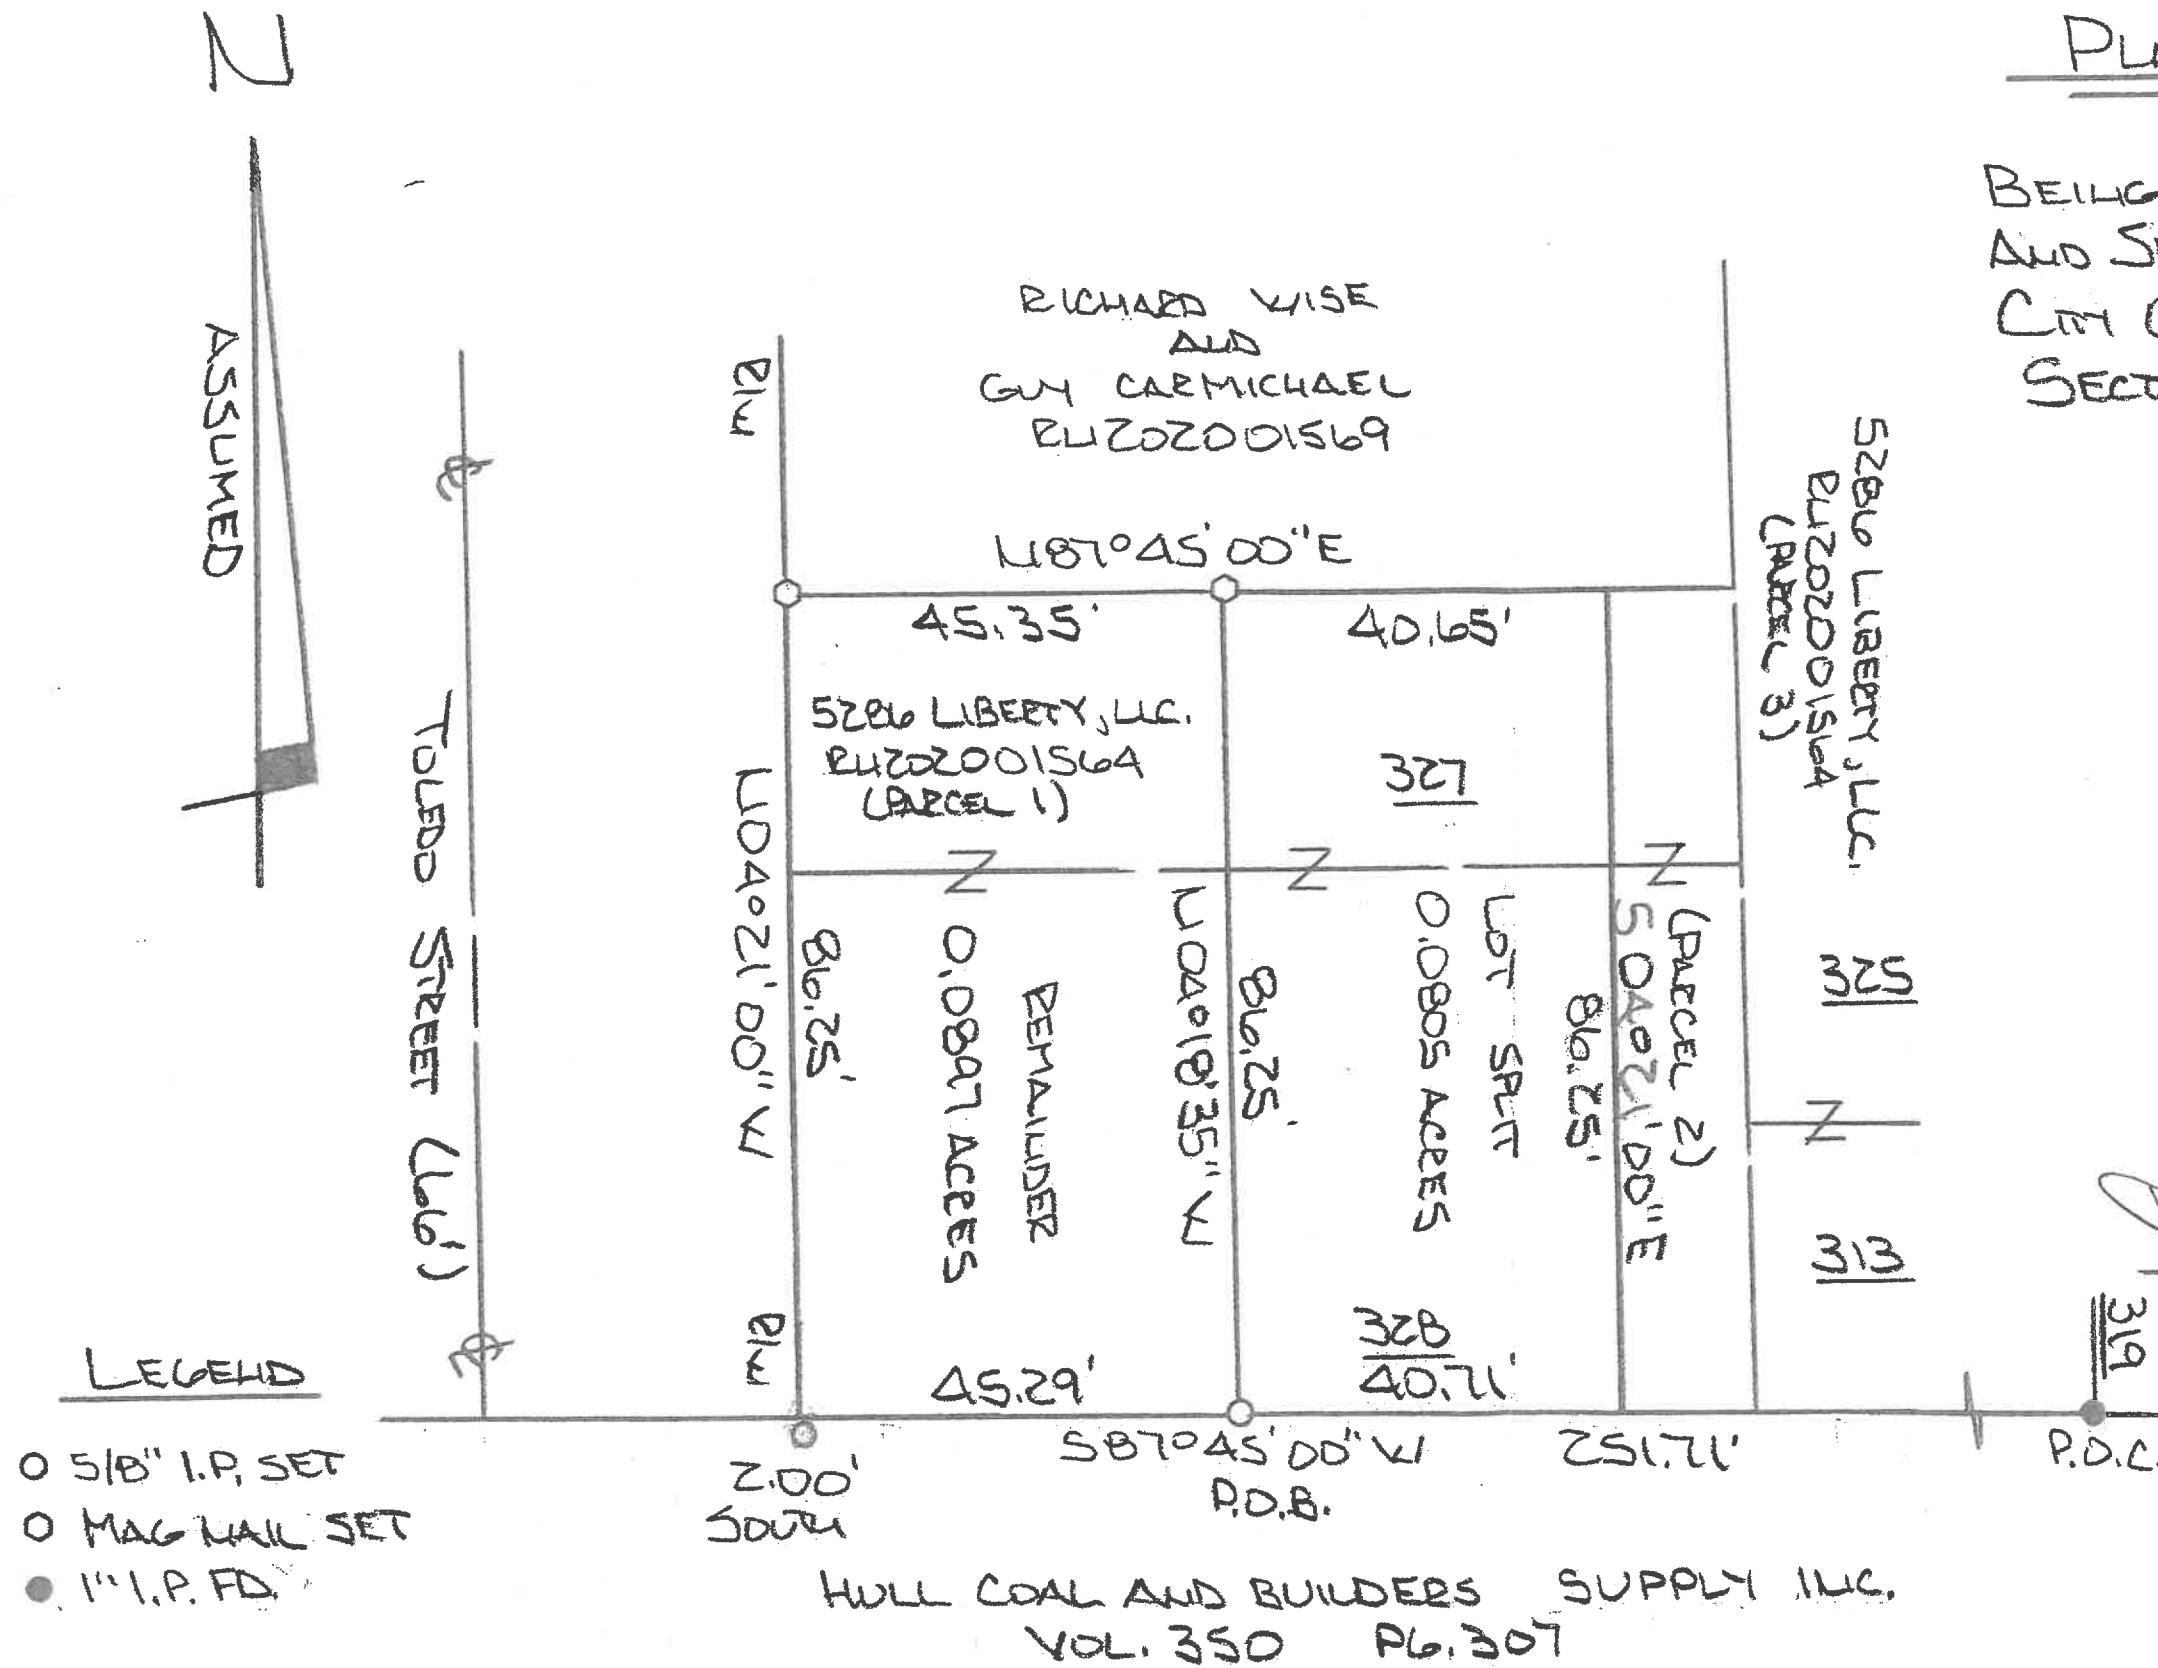

HULL COAL AND BUILDERS SUPPLY INC.
VOL. 350 PG. 307


N

ASSUMED

TOLEDO STREET (66')


PLAT OF A SURVEY

BEING PART OF SUBLOT NUMBER 327
AND SUBLOT NUMBER 328 IN BLOCK 2A
CITY OF VERMILION P.V. 2 PG. 10
SECTION 1 VERMILION TWP.
ERIE COUNTY, OHIO
MARCH 2022

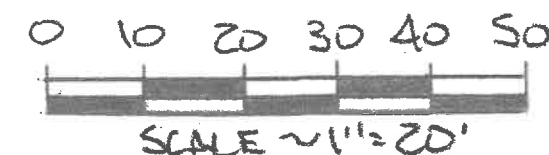

David A. Williams
DAVID A. WILLIAMS
REG. SURVEYOR #7166

- LEGEND
- 5/8" I.P. SET
 - MAG NAIL SET
 - 1" I.P. FD.

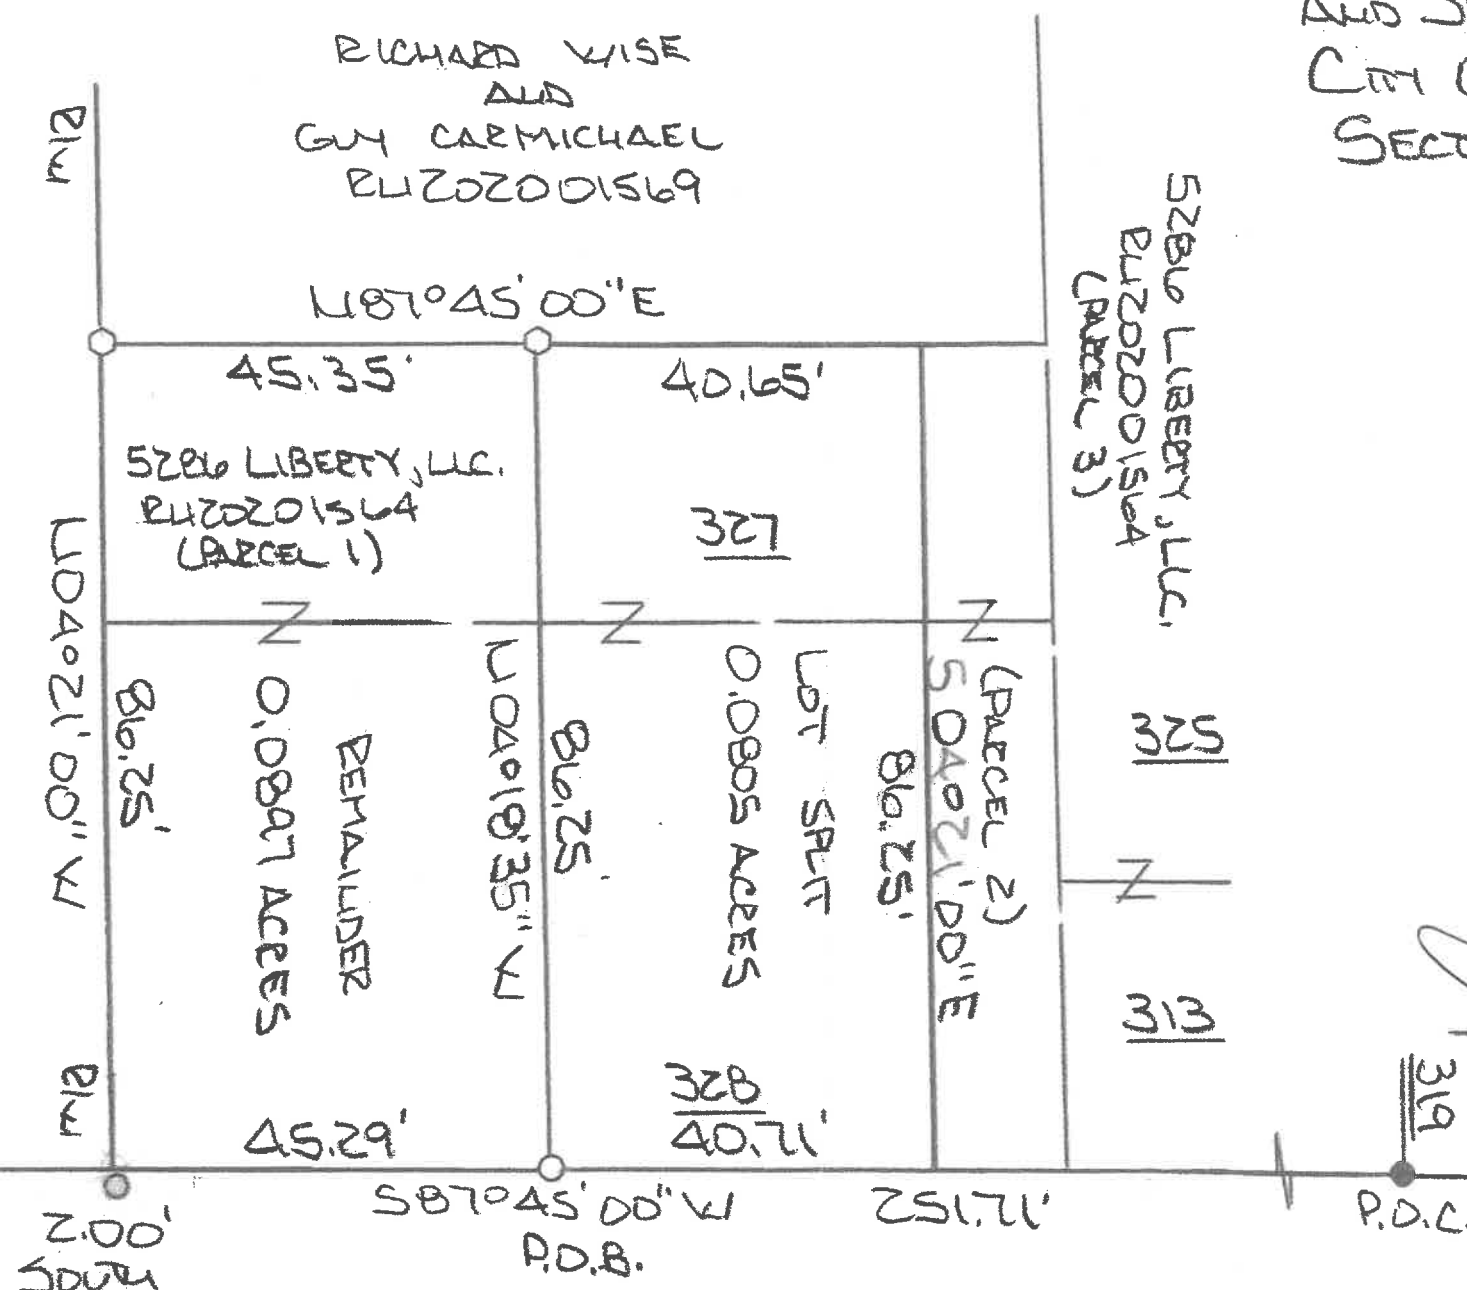

HULL COAL AND BUILDERS SUPPLY, INC.
VOL. 350 PG. 307