


# PLAT OF A SURVEY

BEING ALL OF LOT NUMBER 6 AND  
 LOT NUMBER 7 AND BEING PART  
 OF LOT NUMBER 8 IN THE STATE  
 ROAD ALLOTMENT P.V. 9 PG. 22  
 CITY OF VERMILION  
 SECTION 1 VERMILION TWP.  
 ERIE COUNTY, OHIO  
 AUGUST 2022

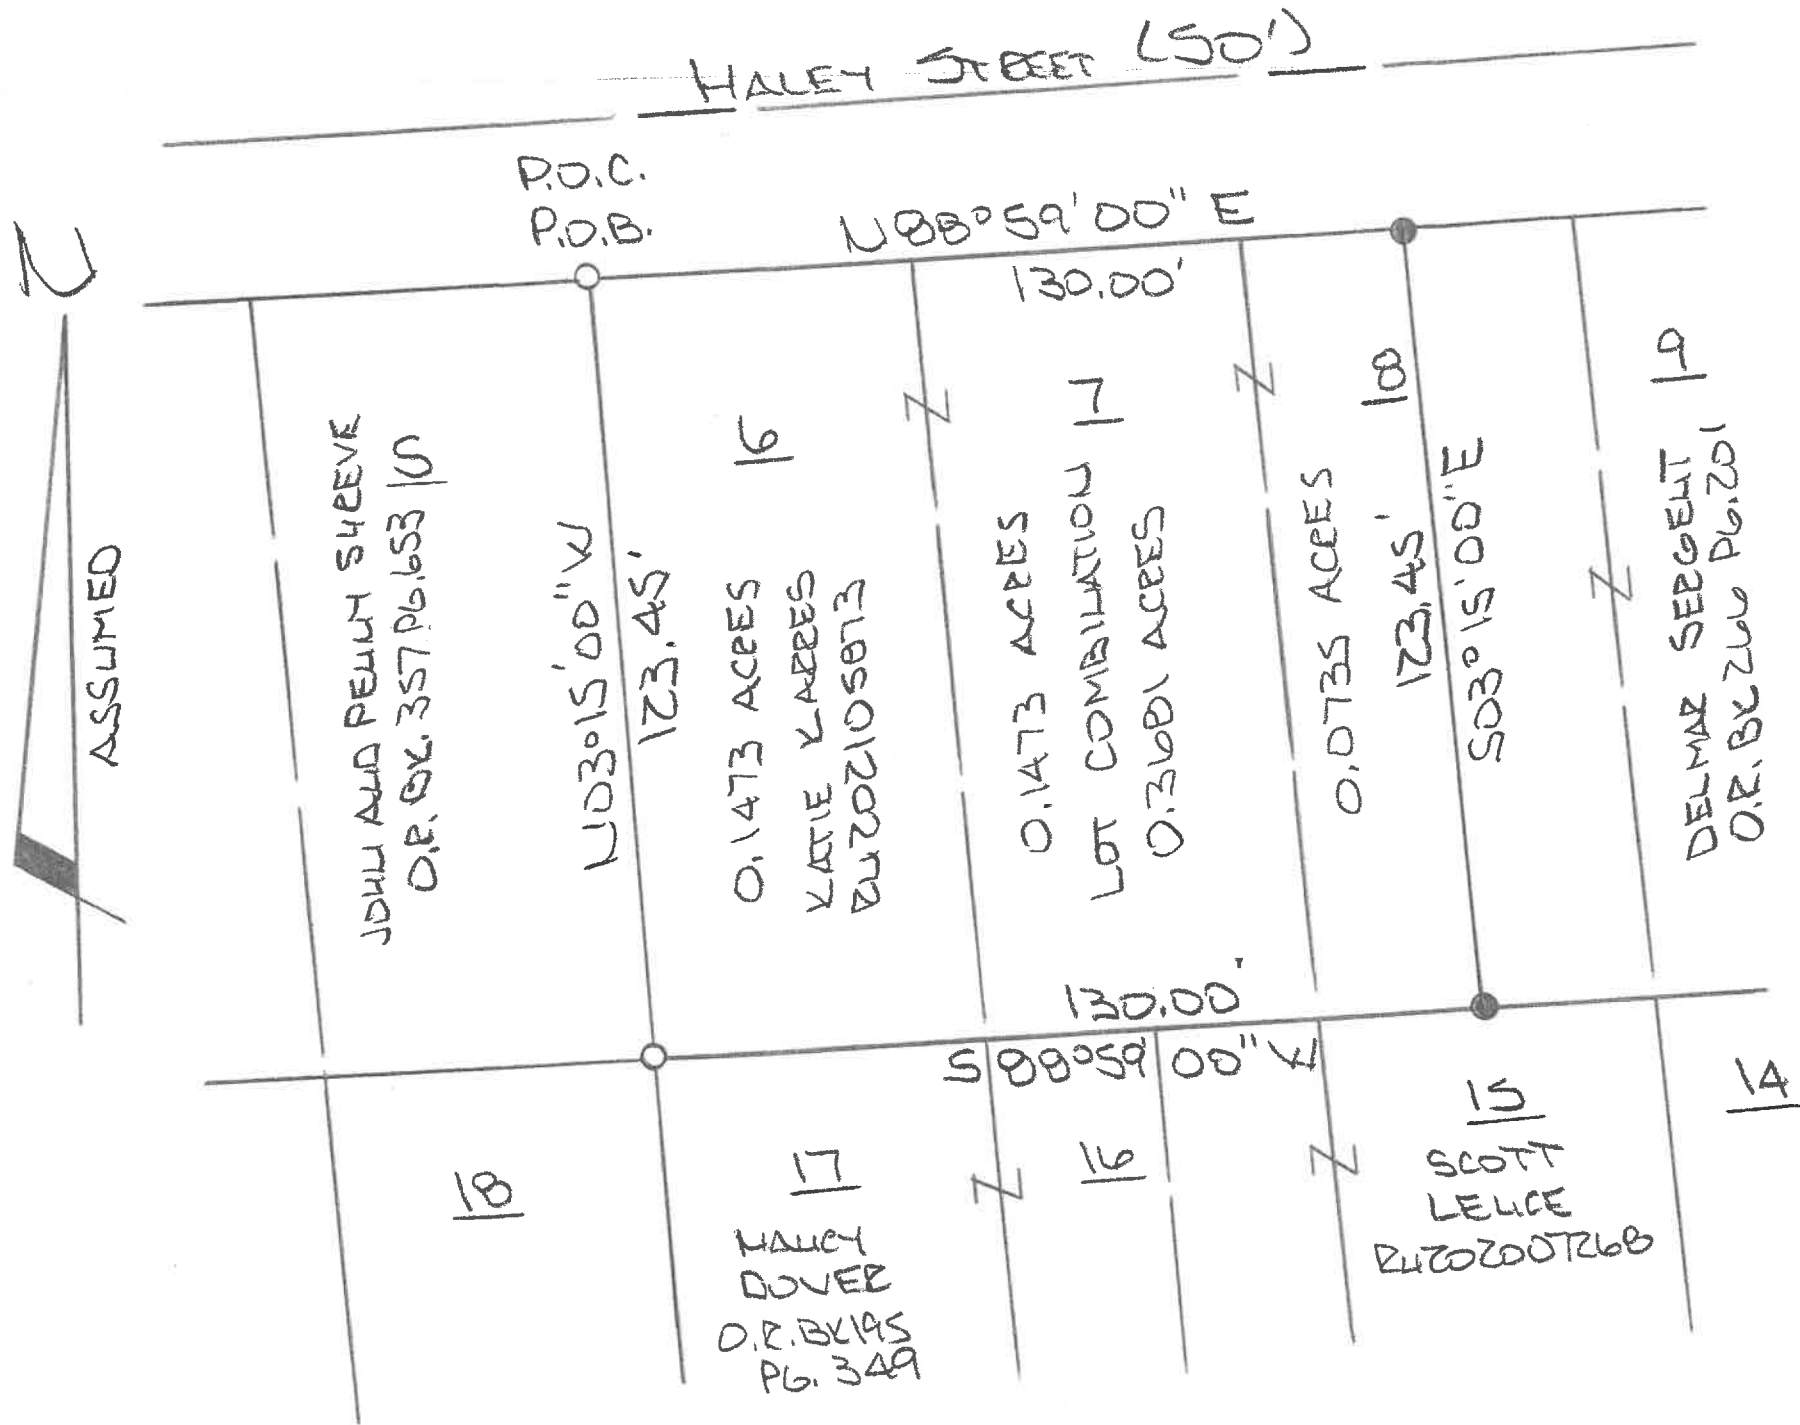


*David A. Williams*  
 DAVID A. WILLIAMS  
 REG. SURVEYOR #7166

APPROVED as per Erie County Requirements  
 And Sections 4733-37 thru 4733-37-07 of the Ohio  
 Administrative Code only. No Field Verifications  
 for Accuracy made.

*Michael J. Farrell*  
 Engineer/Surveyor: Erie County Engineer's

Date: 8-11-2022

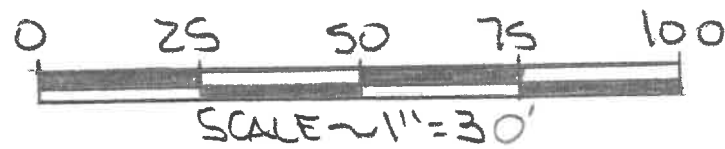

- LEGEND
- 3/4" I.P. FO.
  - 5/8" I.P. SET